



Premise ID 7B-25720

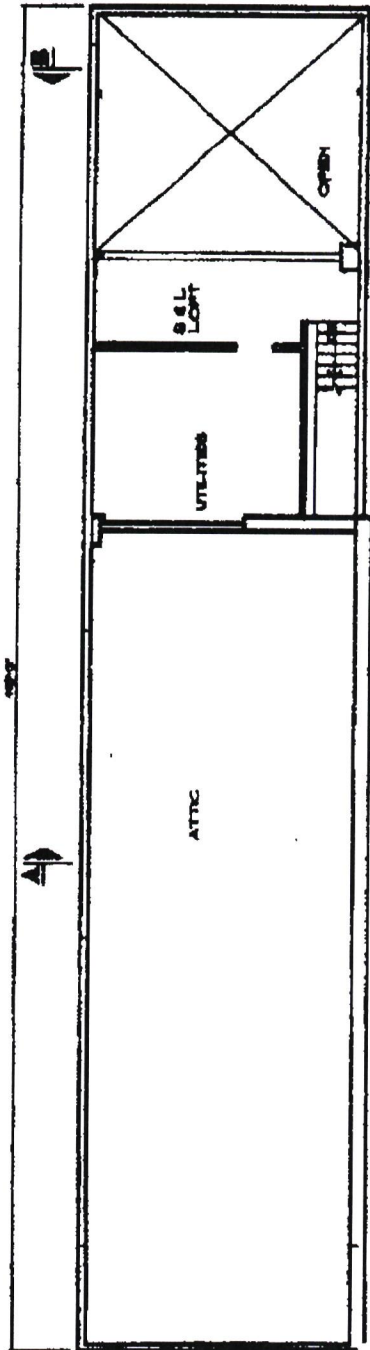

UPPER FLOOR PLAN
SCALE 1/8" = 1'-0"

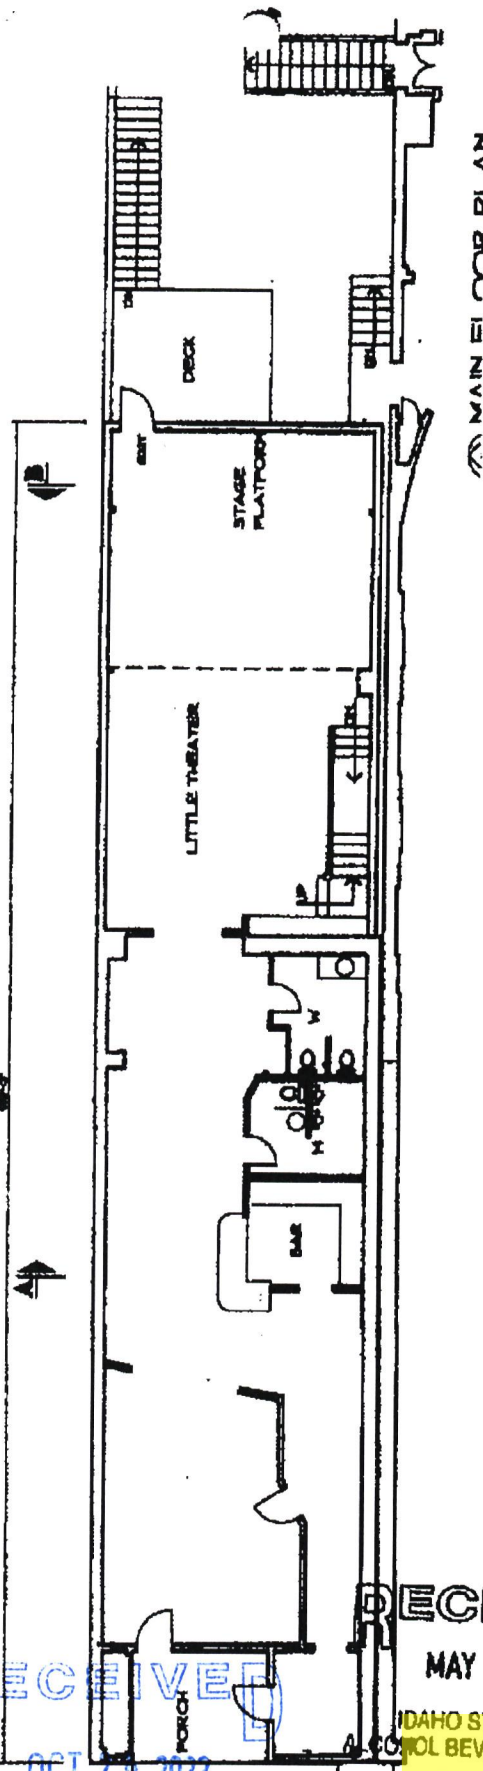

MAIN FLOOR PLAN

RECEIVED

OCT 21 2022


IDAHO STATE POLICE
ALCOHOL BEVERAGE CONTROL

RECEIVED

MAY 30 2019

IDAHO STATE POLICE
ALCOHOL BEVERAGE CONTROL

302 N First Ave
Sandpoint

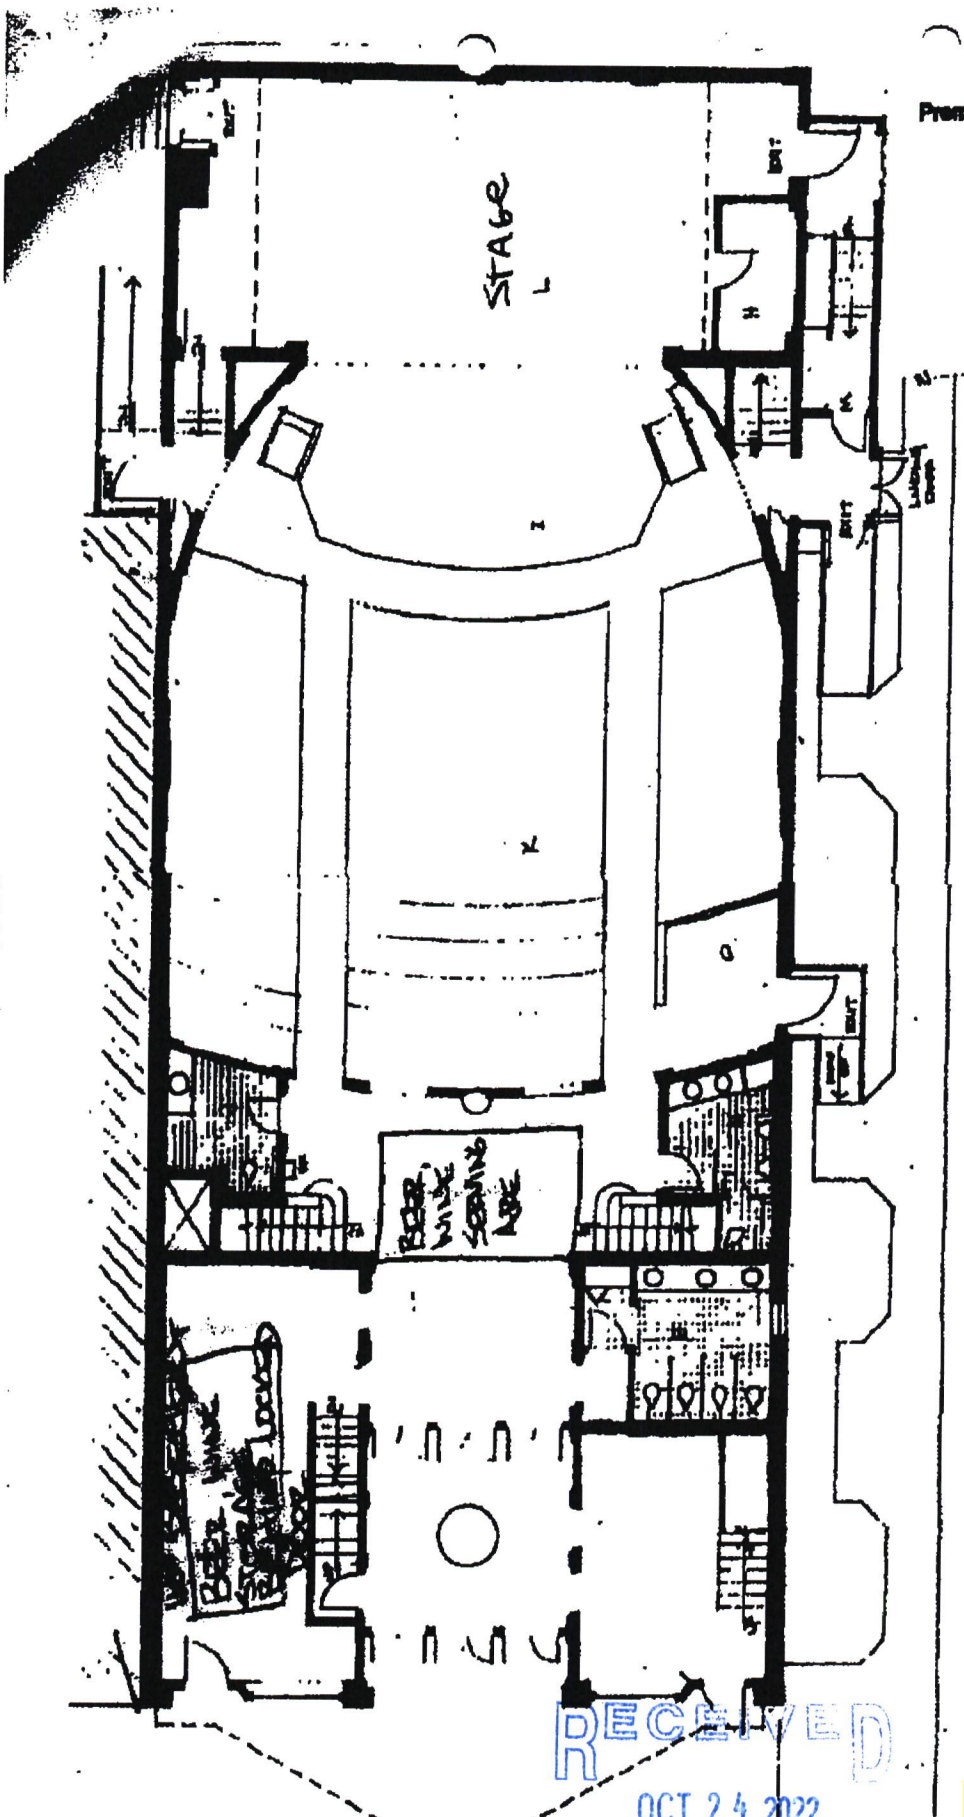

Premise ID 7B25720

MAIN LEVEL PLAN



MAIN LEVEL PLAN

PAID
THERAPEUTIC
FLOOR

RECEIVED

OCT 24 2022

IDAHO STATE POLICE
ALCOHOL BEVERAGE CONTROL

RECEIVED

MAY 30 2019


IDAHO STATE POLICE
ALCOHOL BEVERAGE CONTROL

300 N First Ave
Sandpoint

Permit ID 713-25720

UPPER LEVEL PLAN

1/8" = 1'-0"

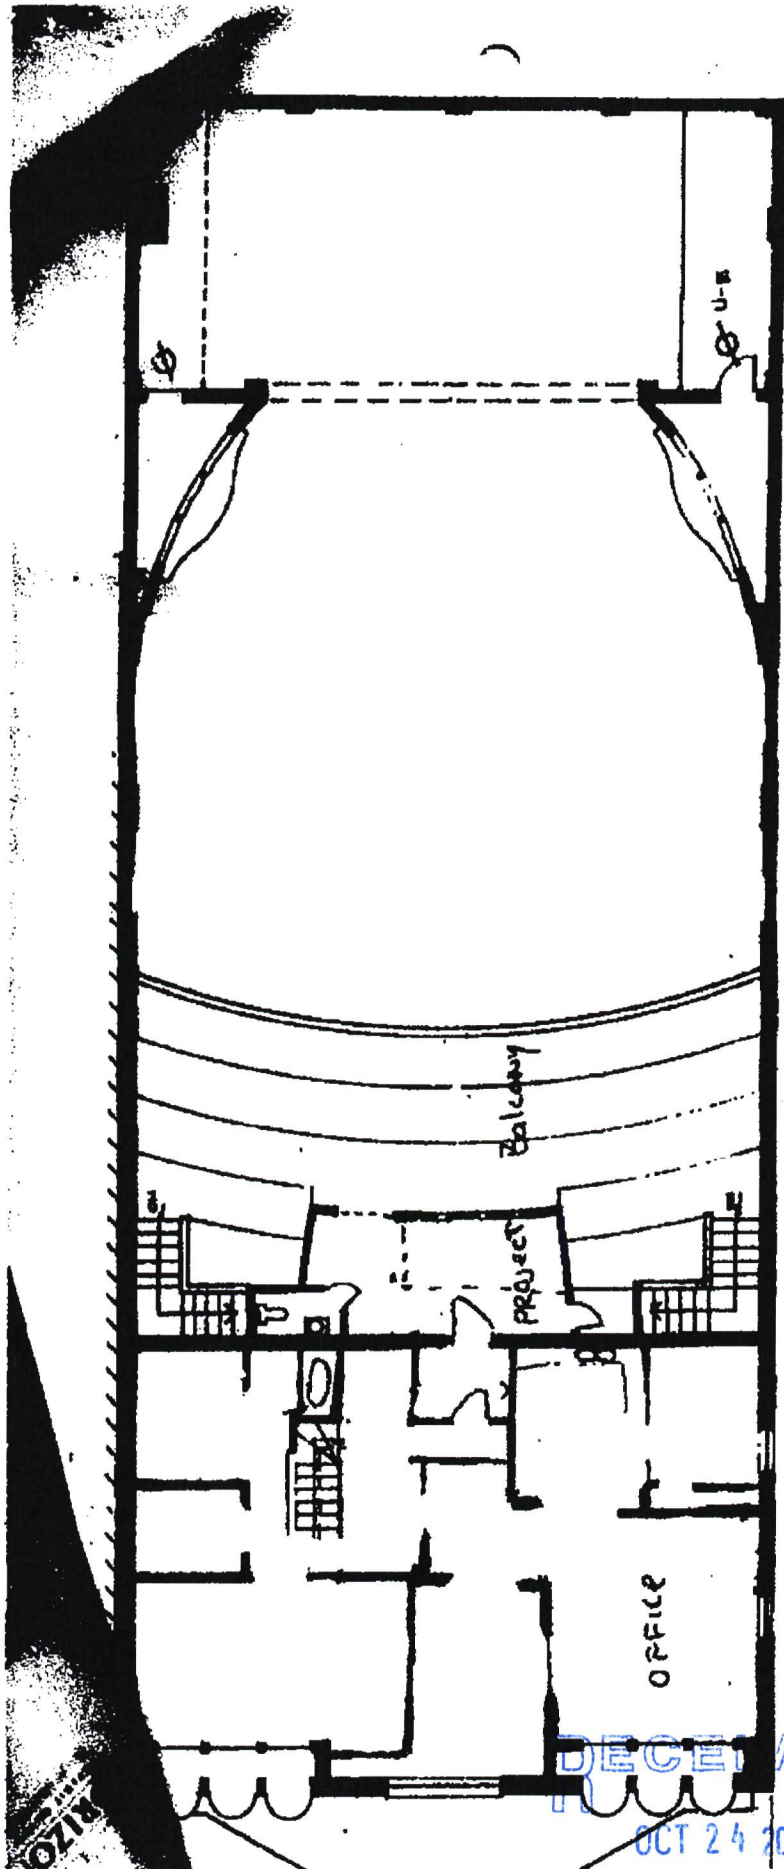

PANDA THEATRE
FLOOR PLAN

RECEIVED
MAY 30 2019
IDAHO STATE POLICE
ALCOHOL BEVERAGE CONTROL

RECEIVED
OCT 24 2022

IDAHO STATE POLICE
ALCOHOL BEVERAGE CONTROL

300 N First Ave
Sandpoint