

URE STORES INC
 P.O. BOX 3365
 N. 7511 FREYA
 SPOKANE, WA 99220-3365
 509 467-2620


ASSUR'S AP
 411 N. MAIN
 MOSCOW, ID 83843

REVISIONS

FUTURE PLAN
 DRAWN: PANG
 DATE: 1-1-07
 BY: 2/2/2005
 PROJECT: 100

SHEET #

BUILDING AREA: 40,656 S.F.

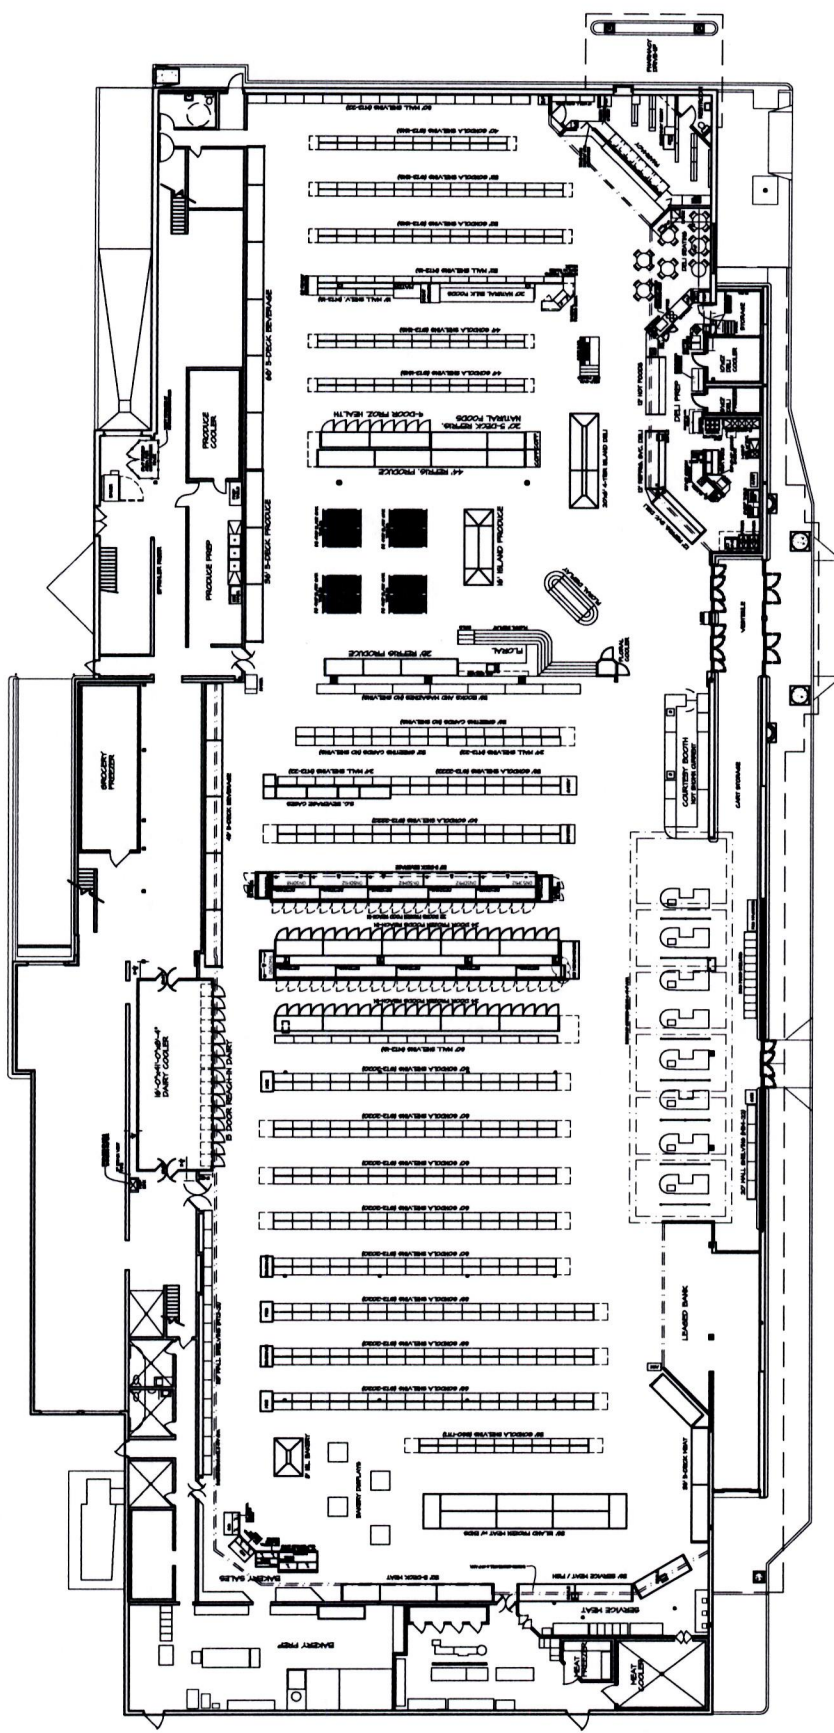

12-31

FIXTURE PLAN

RECEIVED

DEC 16 2022

IDAHO STATE POLICE

ALCOHOL BEVERAGE CONTROL

MEZZANINE FLOOR PLANS