

103 S. Main Unit C - Hendley Ventures LLC dba Cafe Della
No patio/deck

PREMISE ID

5B26224

RECEIVED

APR 04 2023

IDAHO STATE POLICE
ALCOHOL BEVERAGE CONTROL

RECEIVED

APR 23 2019

IDAHO STATE POLICE
ALCOHOL BEVERAGE CONTROL

Cafe Della Floor Plan.jpg


RECEIVED
MAY 06 2019
IDAHO STATE POLICE
ALCOHOL BEVERAGE CONTROL

FLOOR PLAN

SCALE 3/16" = 1'-0"



103 S. MAIN STREET
HAILEY, IDAHO

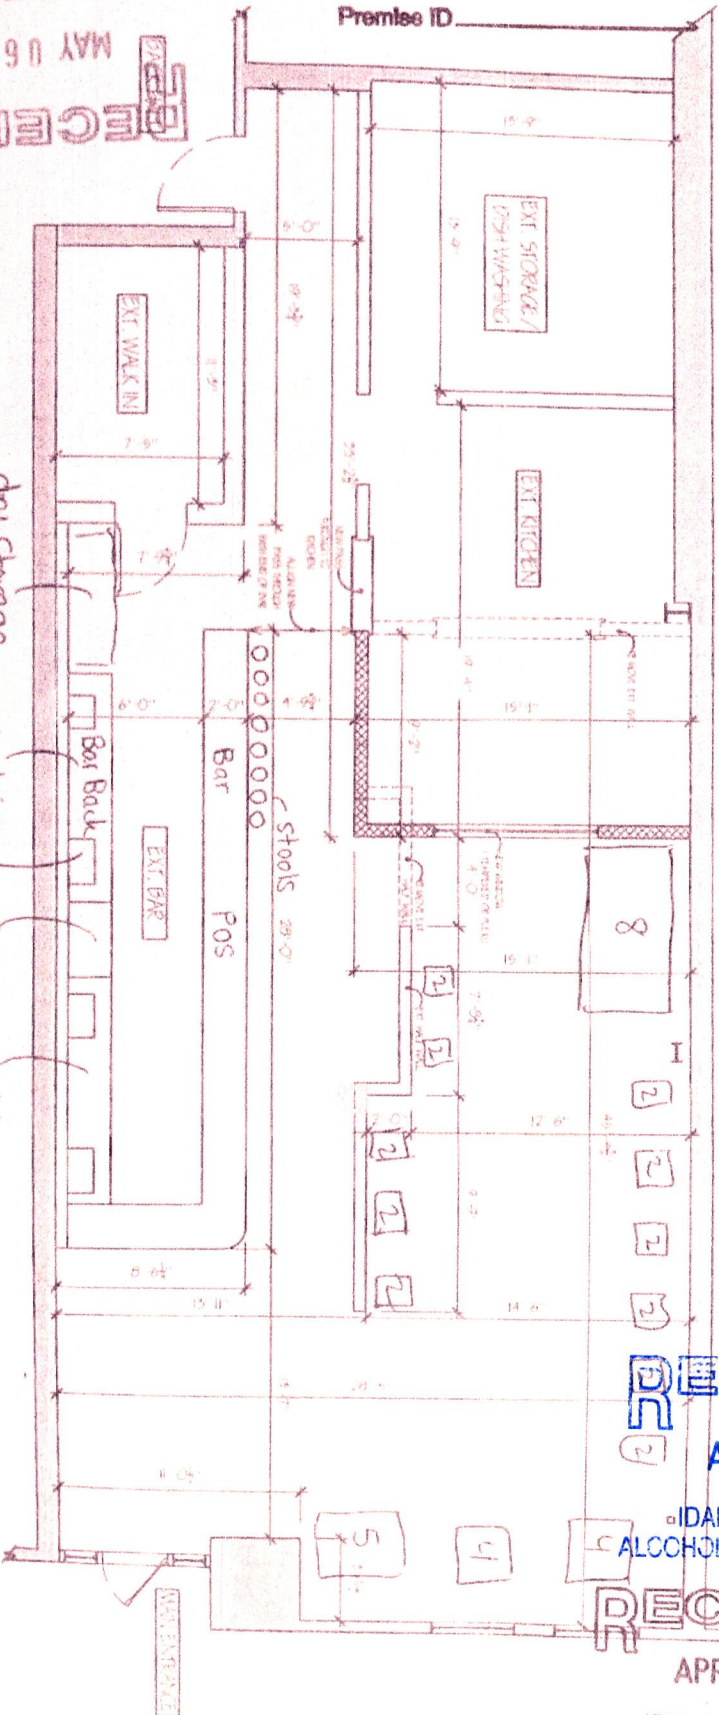

SHEET
A10
4.0.000
04/23/2019