


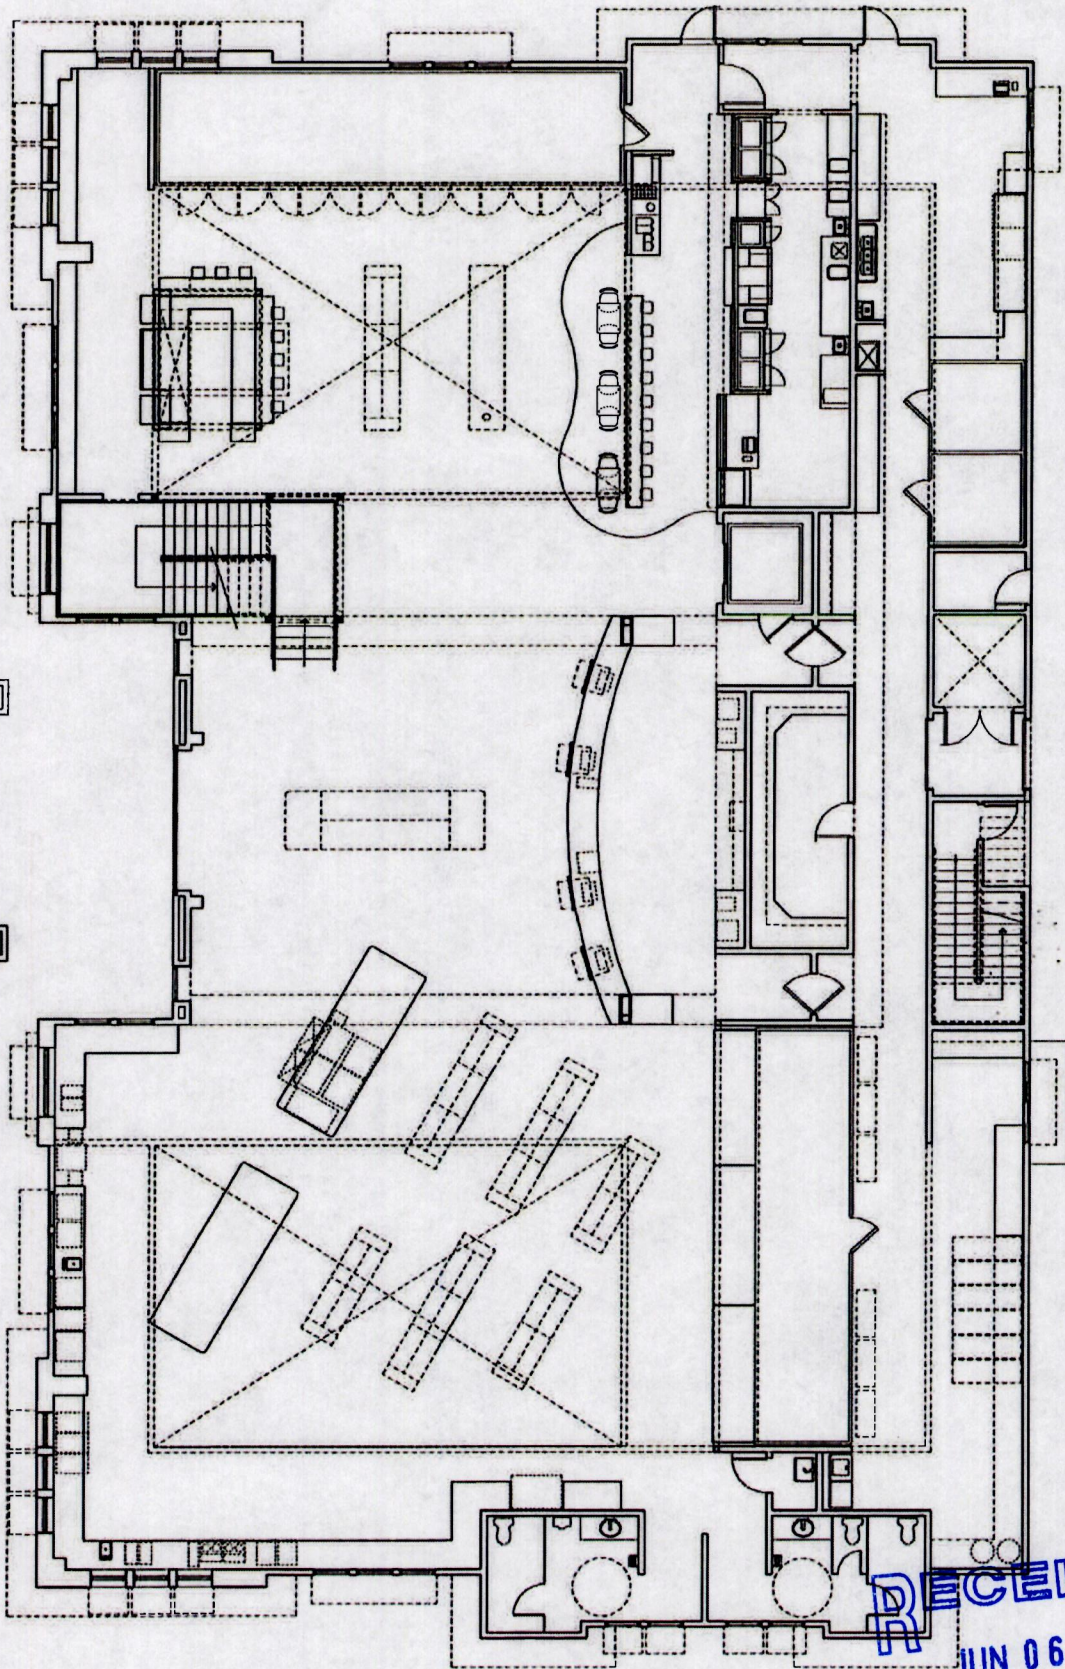

FLOOR PLAN SCHEMATIC-FIRST FLOOR LEVEL
 SCALE 1/8" = 1'-0"
 (P) PROVIDED INFORMATION TO THIS PLAN DOES NOT CONSTITUTE A GUARANTEE OF RECORD



RECEIVED
 JUN 06 2023

IDAHO STATE POLICE
 ALCOHOL BEVERAGE CONTROL

FPS-1	DATE	12/14/18	JACKSON'S #245 FAST EDDY'S CHEVRON CONVENIENCE STORE 3775 N. Eagle Rd., Meridian, ID 83646	NO.	REVISED	DATE	NO.	REVISED	DATE	
	TIME	12:00								
	BY									
	REMARKS									

3775 N. Eagle Rd., Meridian, ID 83646