

RECEIVED

AUG 21 2023

IDAHO STATE POLICE
ALCOHOL BEVERAGE CONTROL

ALLY WAY

EXIT

EXIT

- 1" Walls
- 2" Walls
40-7001
Transfer
Location

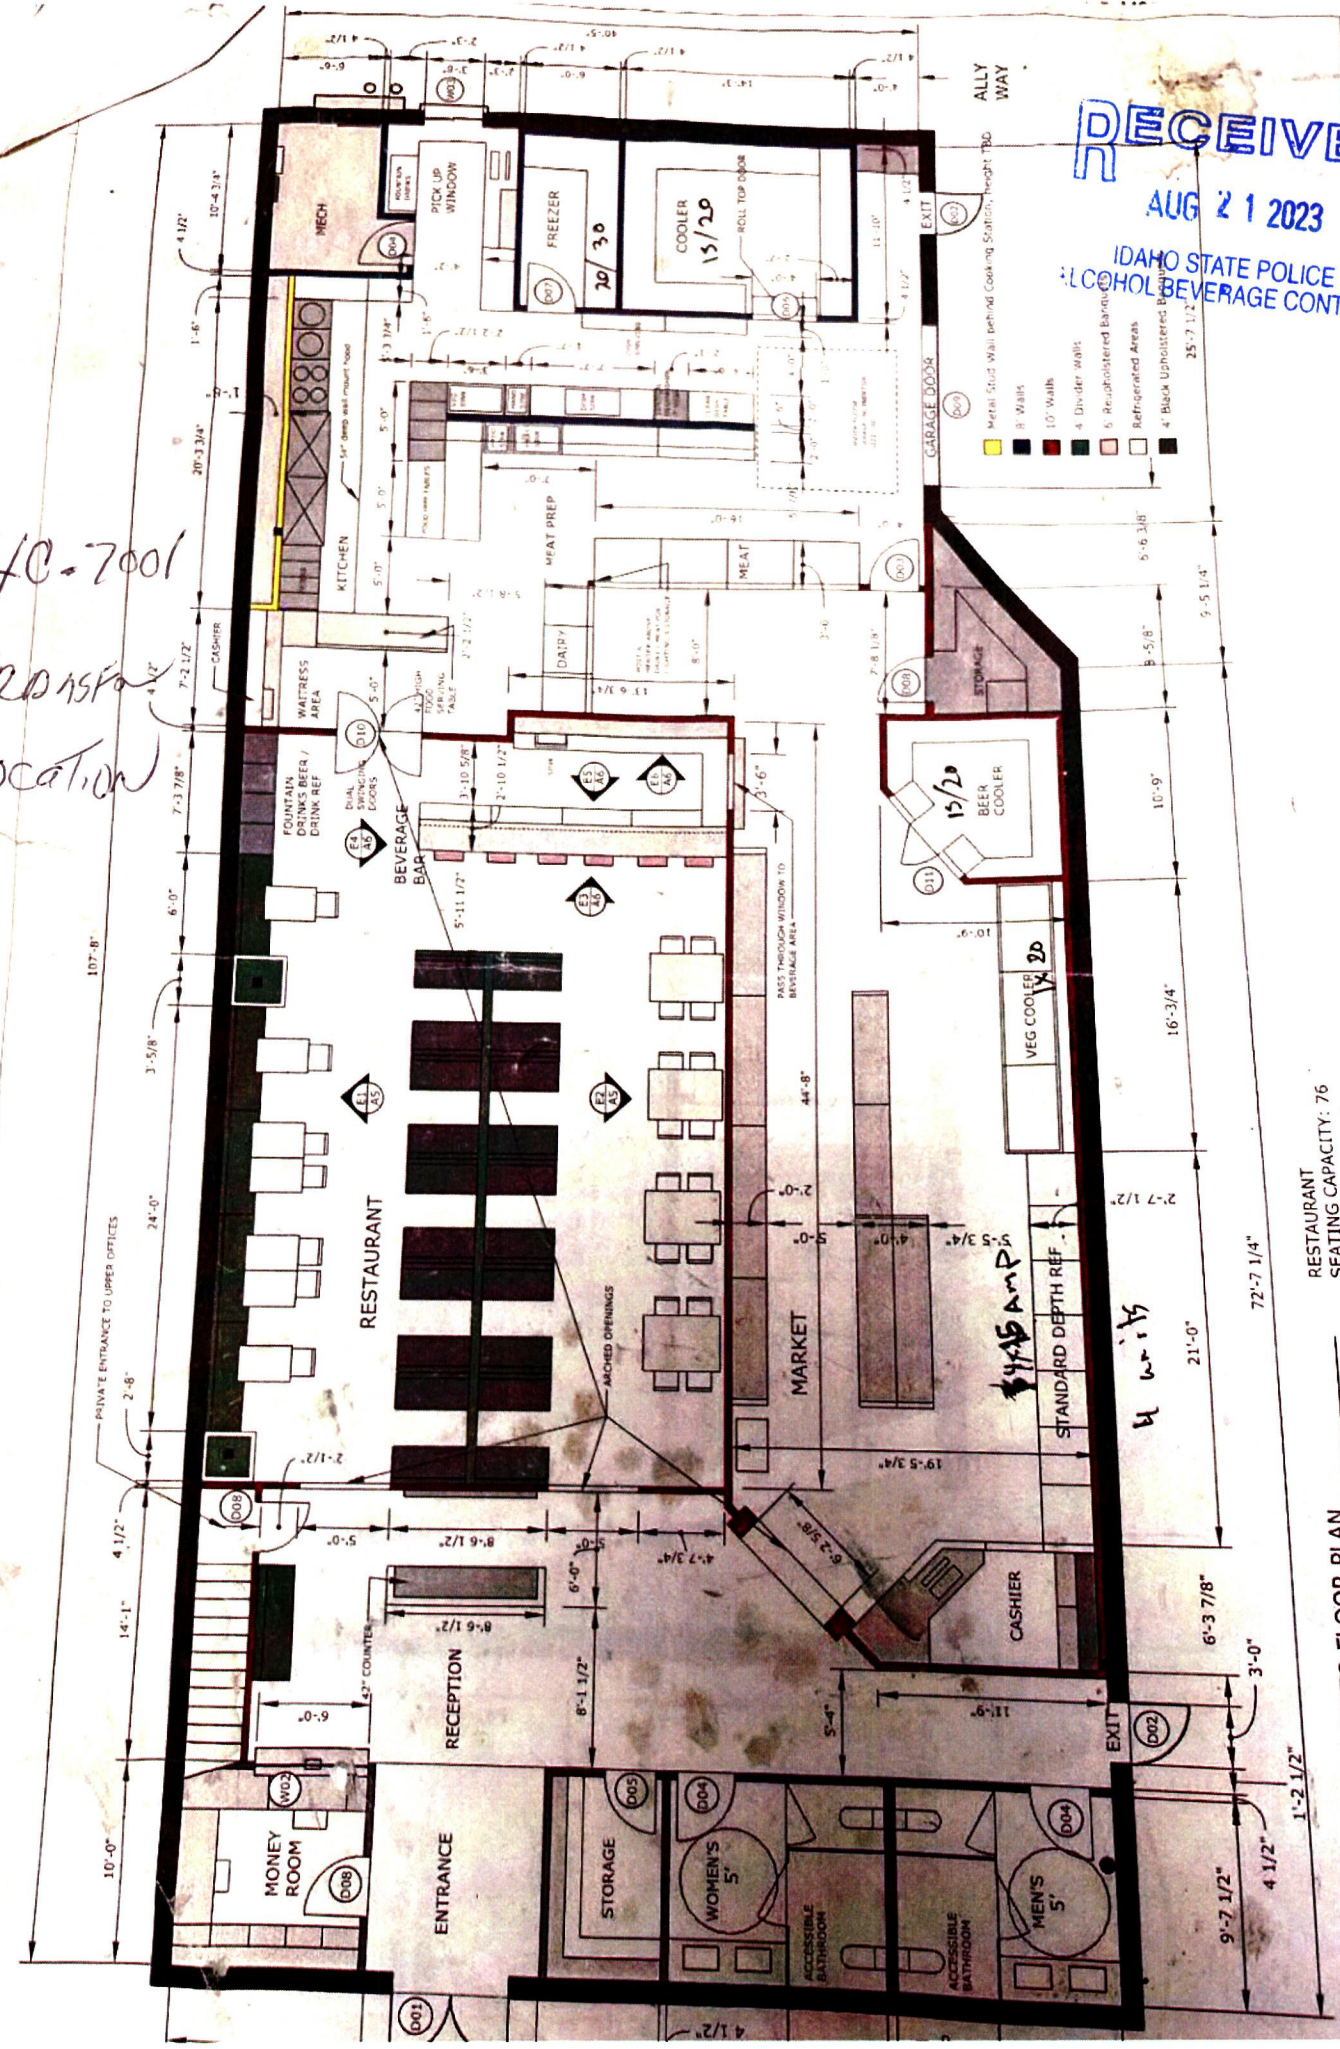

RESTAURANT
SEATING CAPACITY: 76

EL TORITO FLOOR PLAN
SCALE: 1/8" = 1'-0"