

PREMISE ID 1B-37840


RECEIVED
OCT 25 2023
DANIEL STATE POLICE
APPLIED TO
CASE 241102

King Pot Pocatello
Formerly Garcias
1500 S. 1000 W. AVE.
POCATELLO, ID 83401

BOOTH
Architecture, LLC
1000 S. 1000 W. AVE.
POCATELLO, ID 83401
PHONE: (208) 233-1111
FAX: (208) 233-1111
WWW.BOOTHPACATELLO.COM

Floor Plan:
Date: 05-14-2023
Sheet No: A1

1. Oven existing
2. Wash table existing
3. 6 Burner Range
4. Fryer
5. Griddle
6. stock pot Range
7. stock pot Range
- 8-23 use existing equipment.
- 24-26 existing

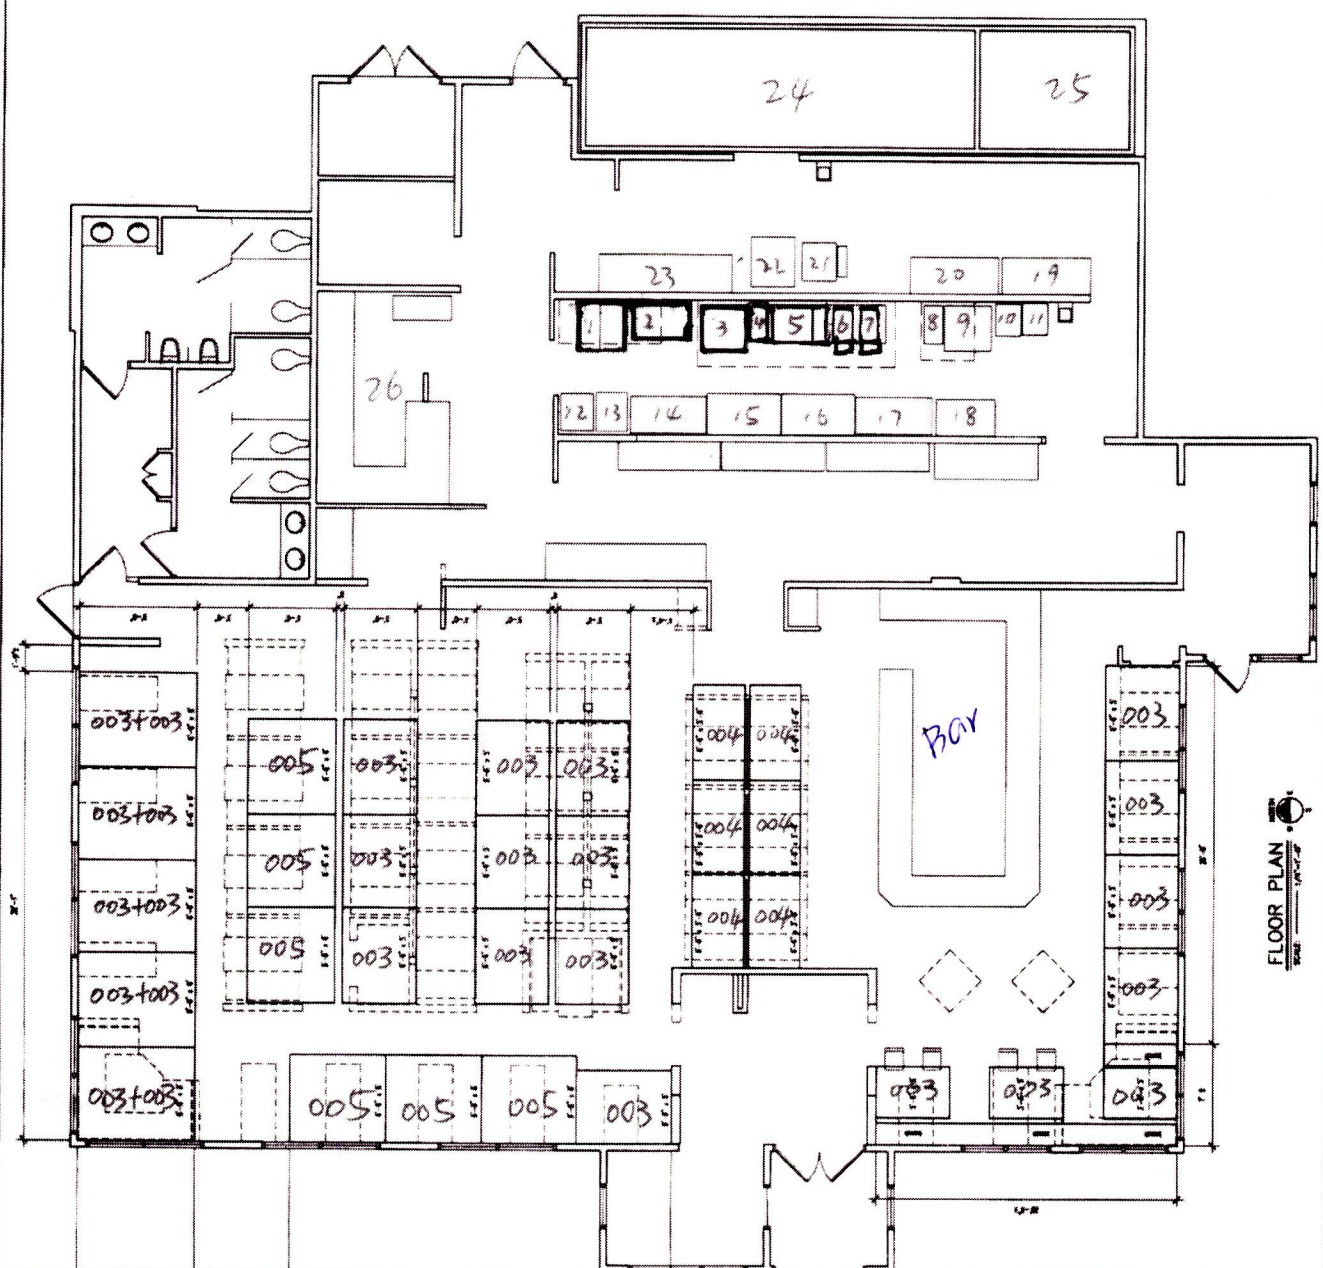

FLOOR PLAN
SCALE: 1/8" = 1'-0"