


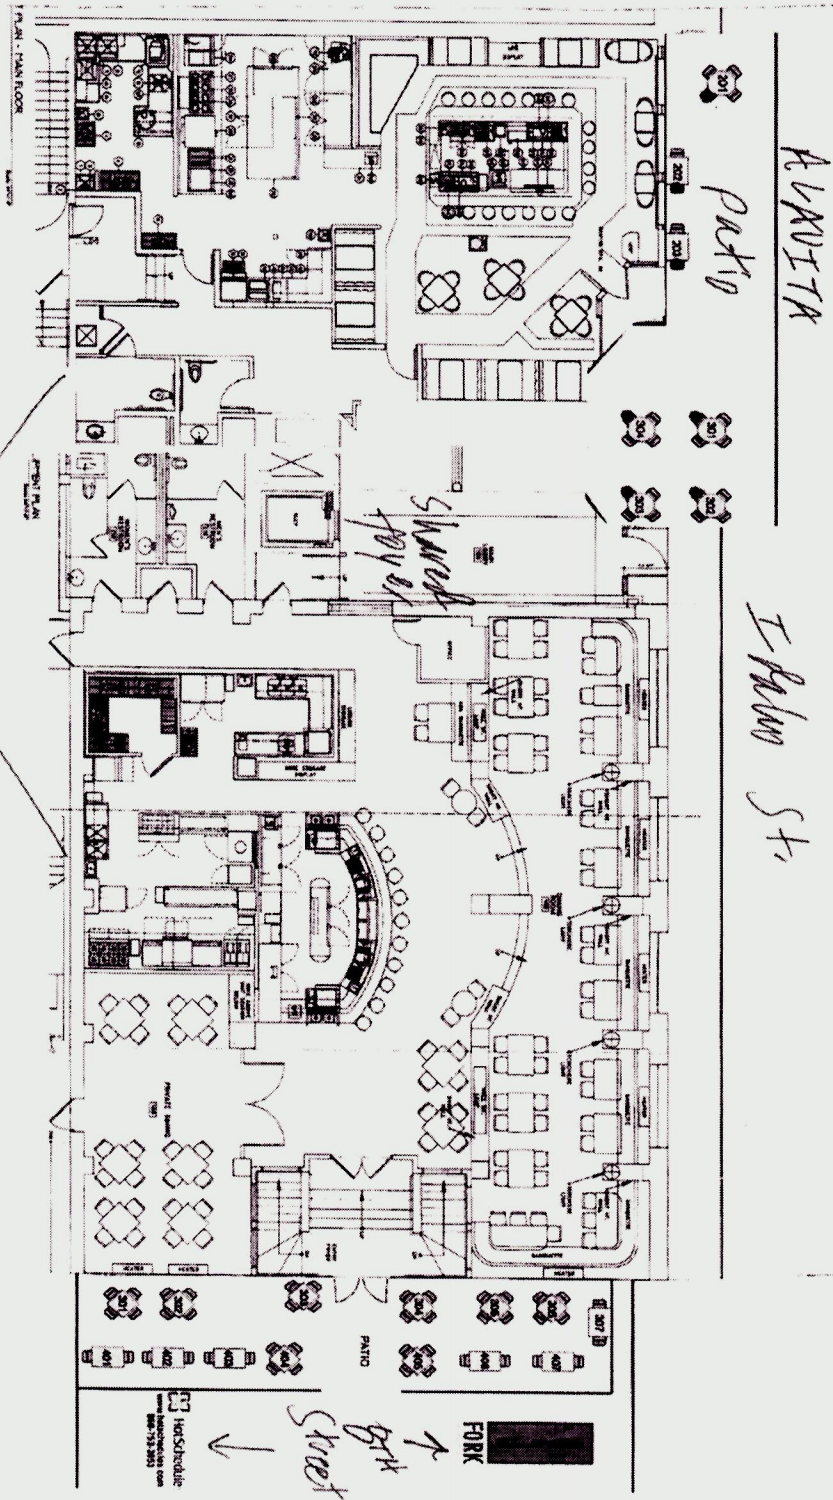

1A - 26885 - contiguous floor space w/ 8 horses lounge

contiguous w/ same building


RECEIVED

APR 01 2024

IDAHO STATE POLICE
ALCOHOL BEVERAGE CONTROL

8 Horses Lounge - 1A-26865
 "Basement"

Idaho St.

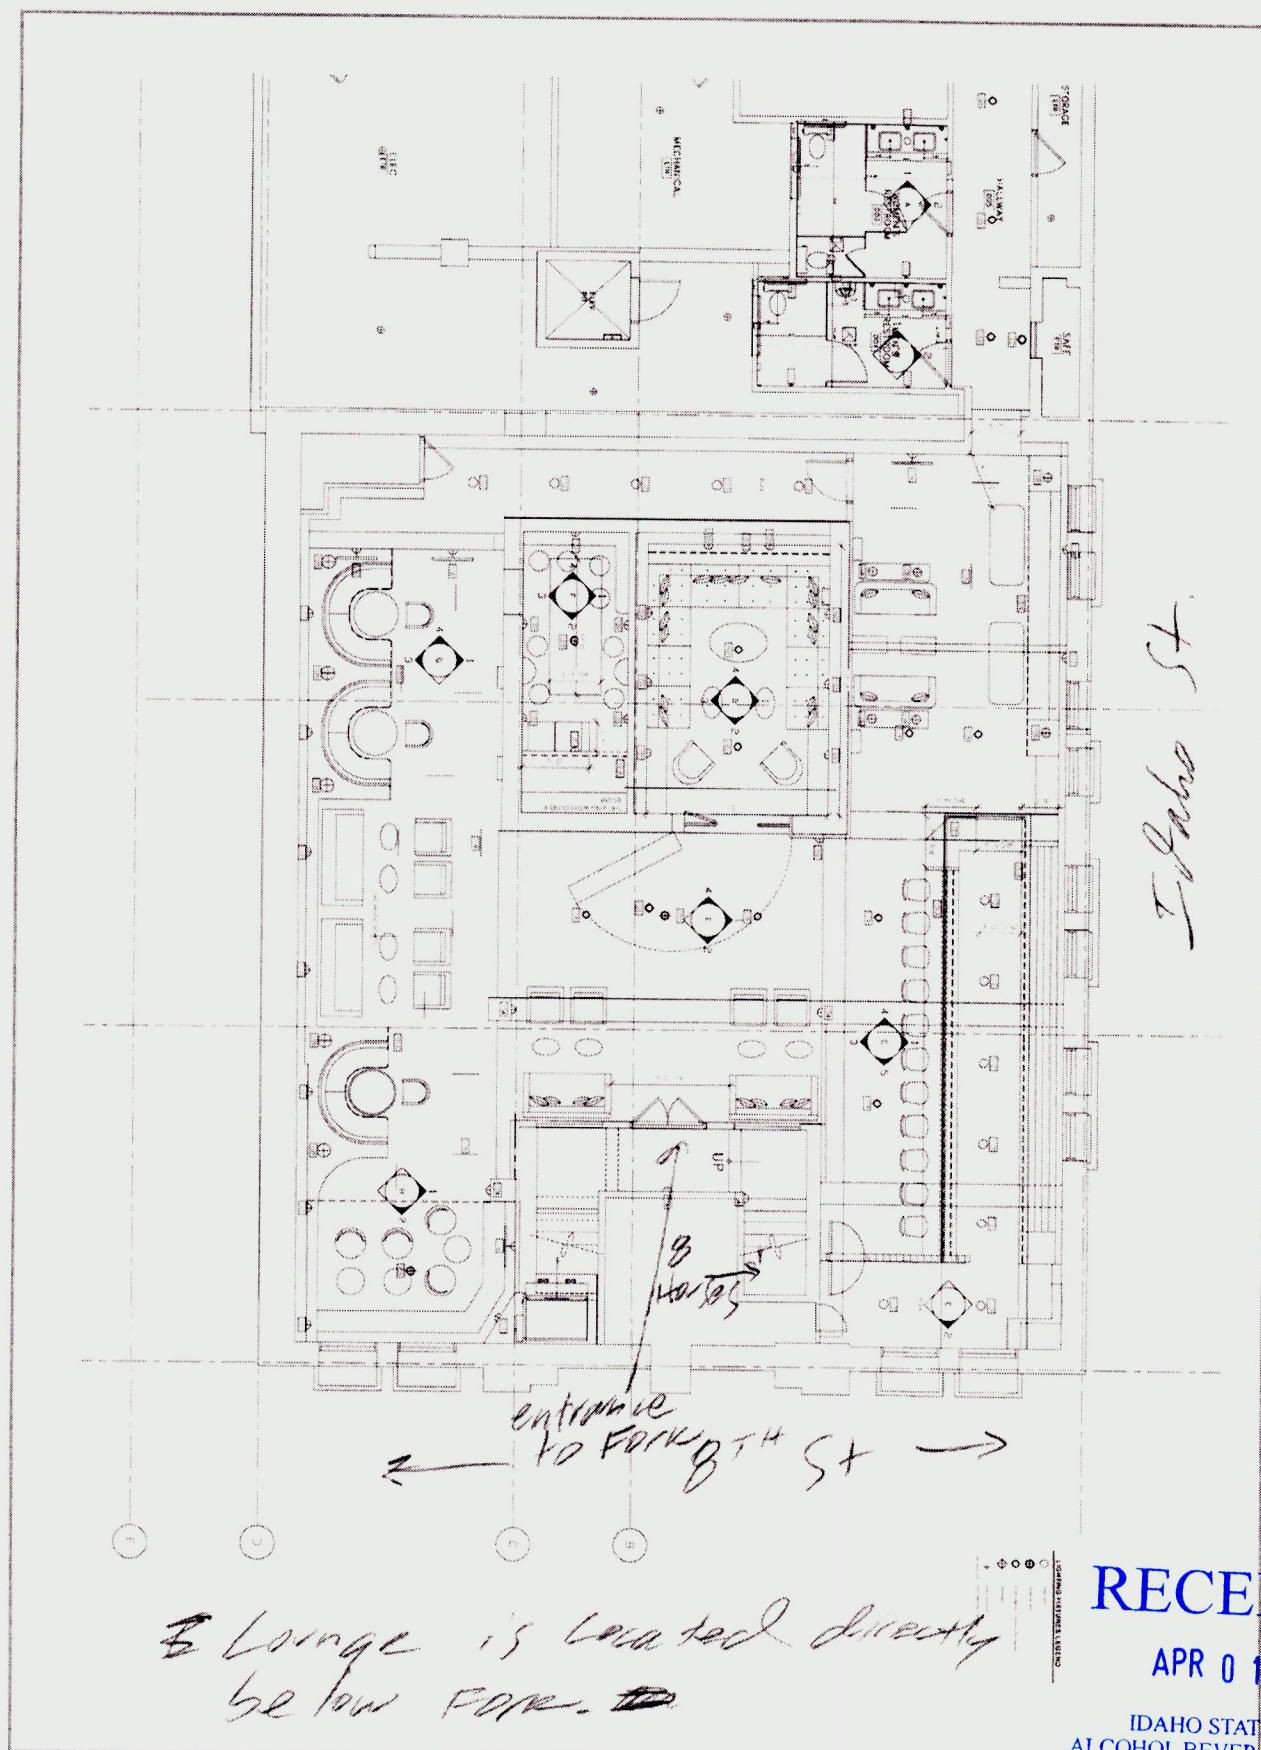

8 Lounge is located directly
 below Fork 8th St.

RECEIVED

APR 01 2024

IDAHO STATE POLICE
 ALCOHOL BEVERAGE CONTROL

PEPPER DESIGN CO. 411 N. 1st St. Boise, ID 83724 (208) 333-1111		8 HORSES LOUNGE 1A-26865 1st Floor Plan	
PROJECT NO. 1A-26865 DATE 10/1/2023 SCALE 1/8" = 1'-0"		ID01.1	