



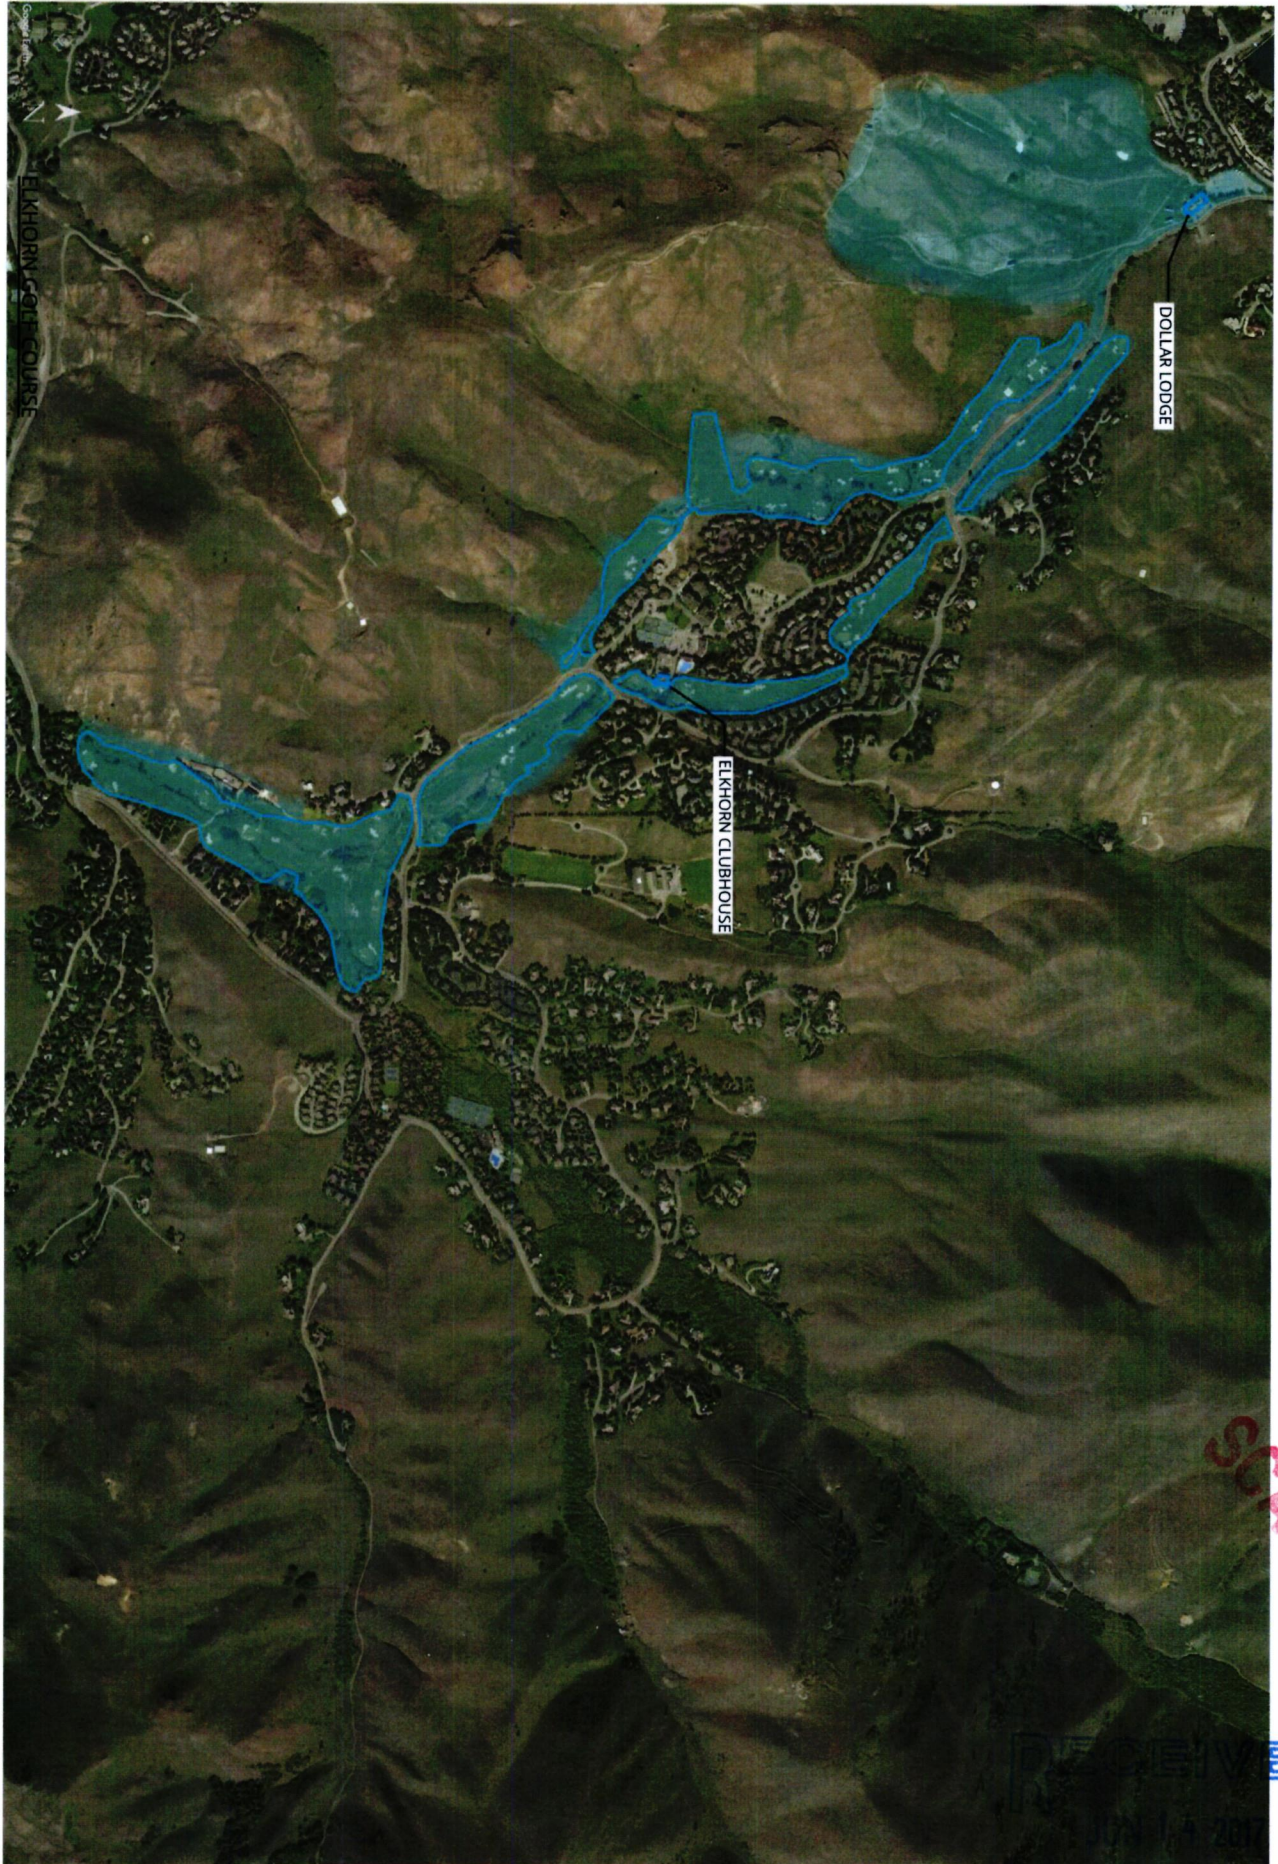

IDAHO STATE POLICE
ALCOHOL BEVERAGE CONTROL

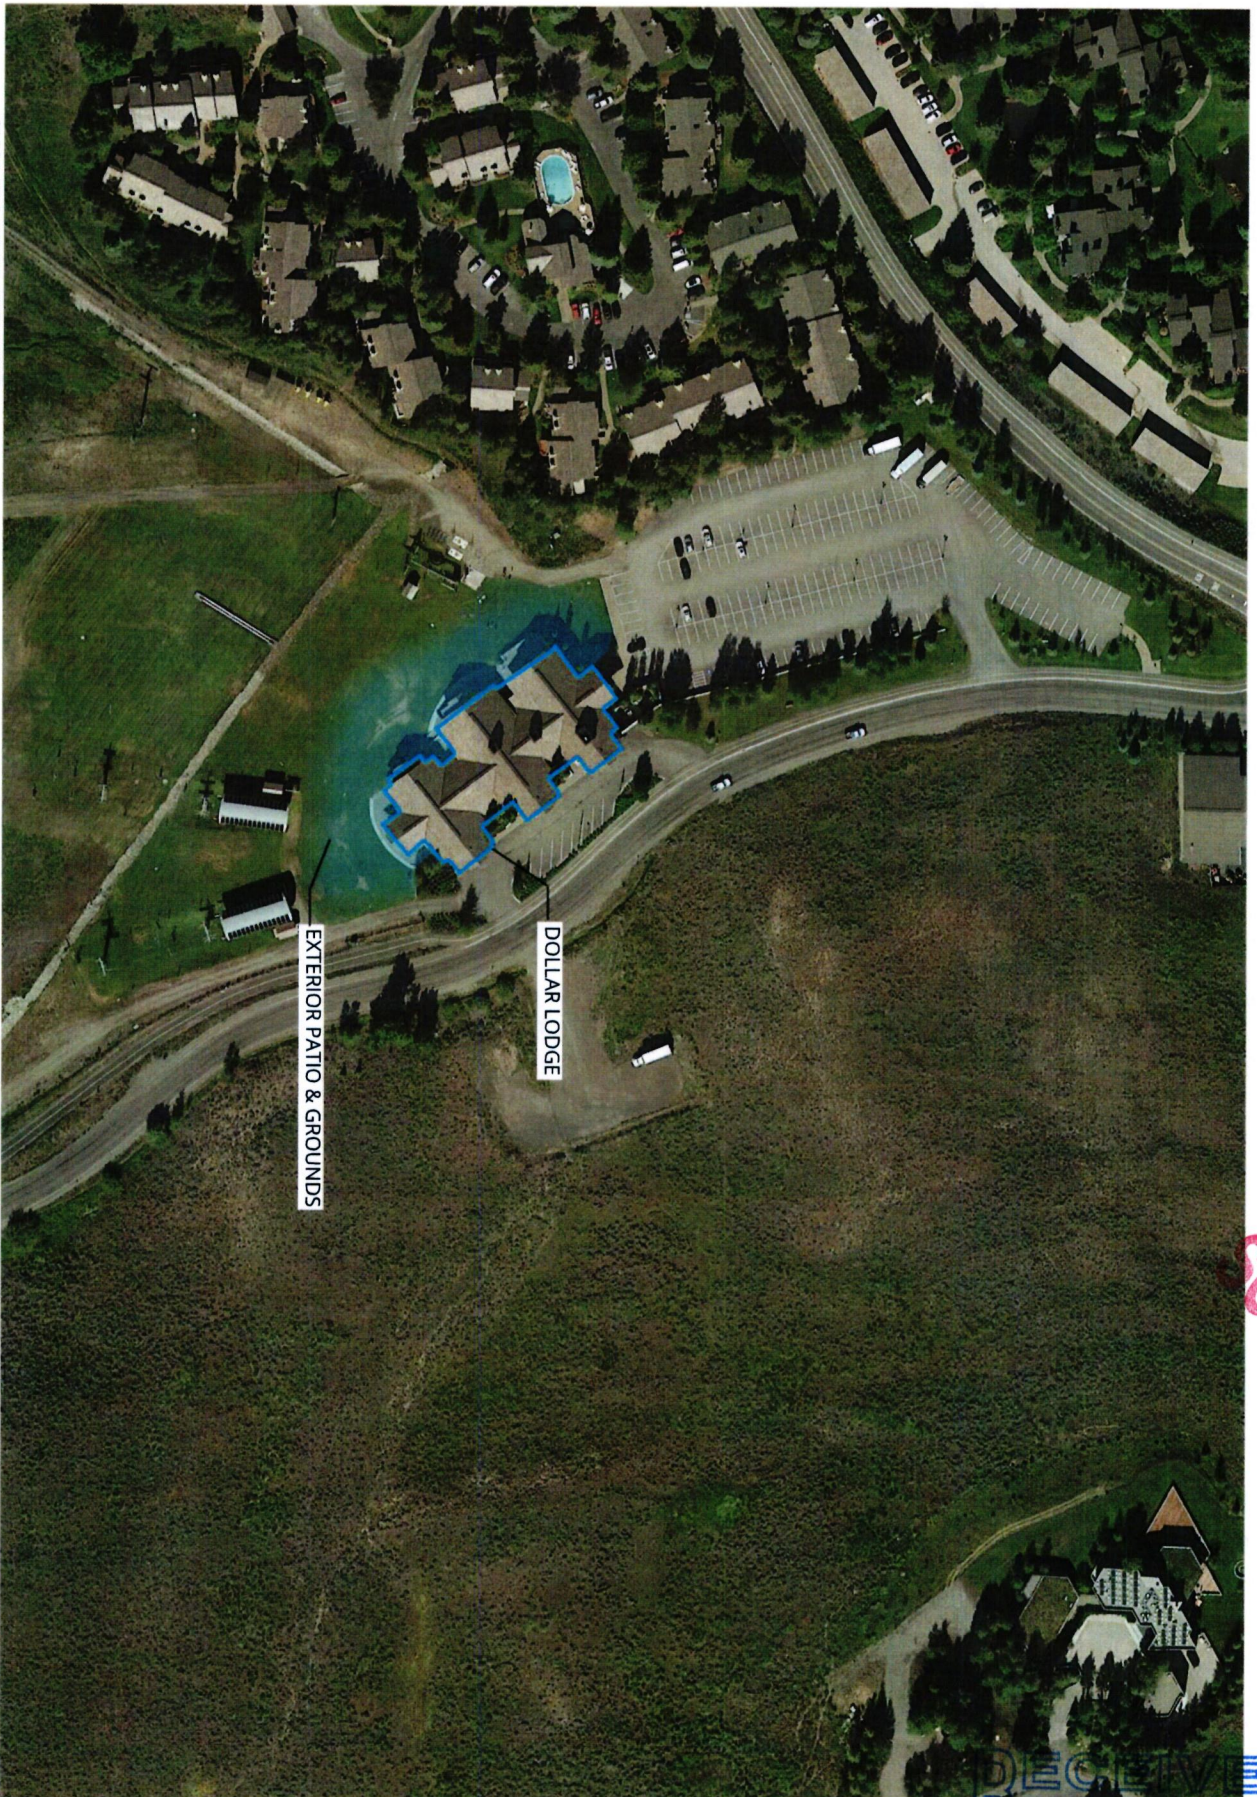

DOLLAR LODGE GROUNDS


SCANNED

RECEIVED

JUN 14 2017

IDAHO STATE POLICE
ALCOHOL BEVERAGE CONTROL

MAIN LEVEL FLOOR PLAN

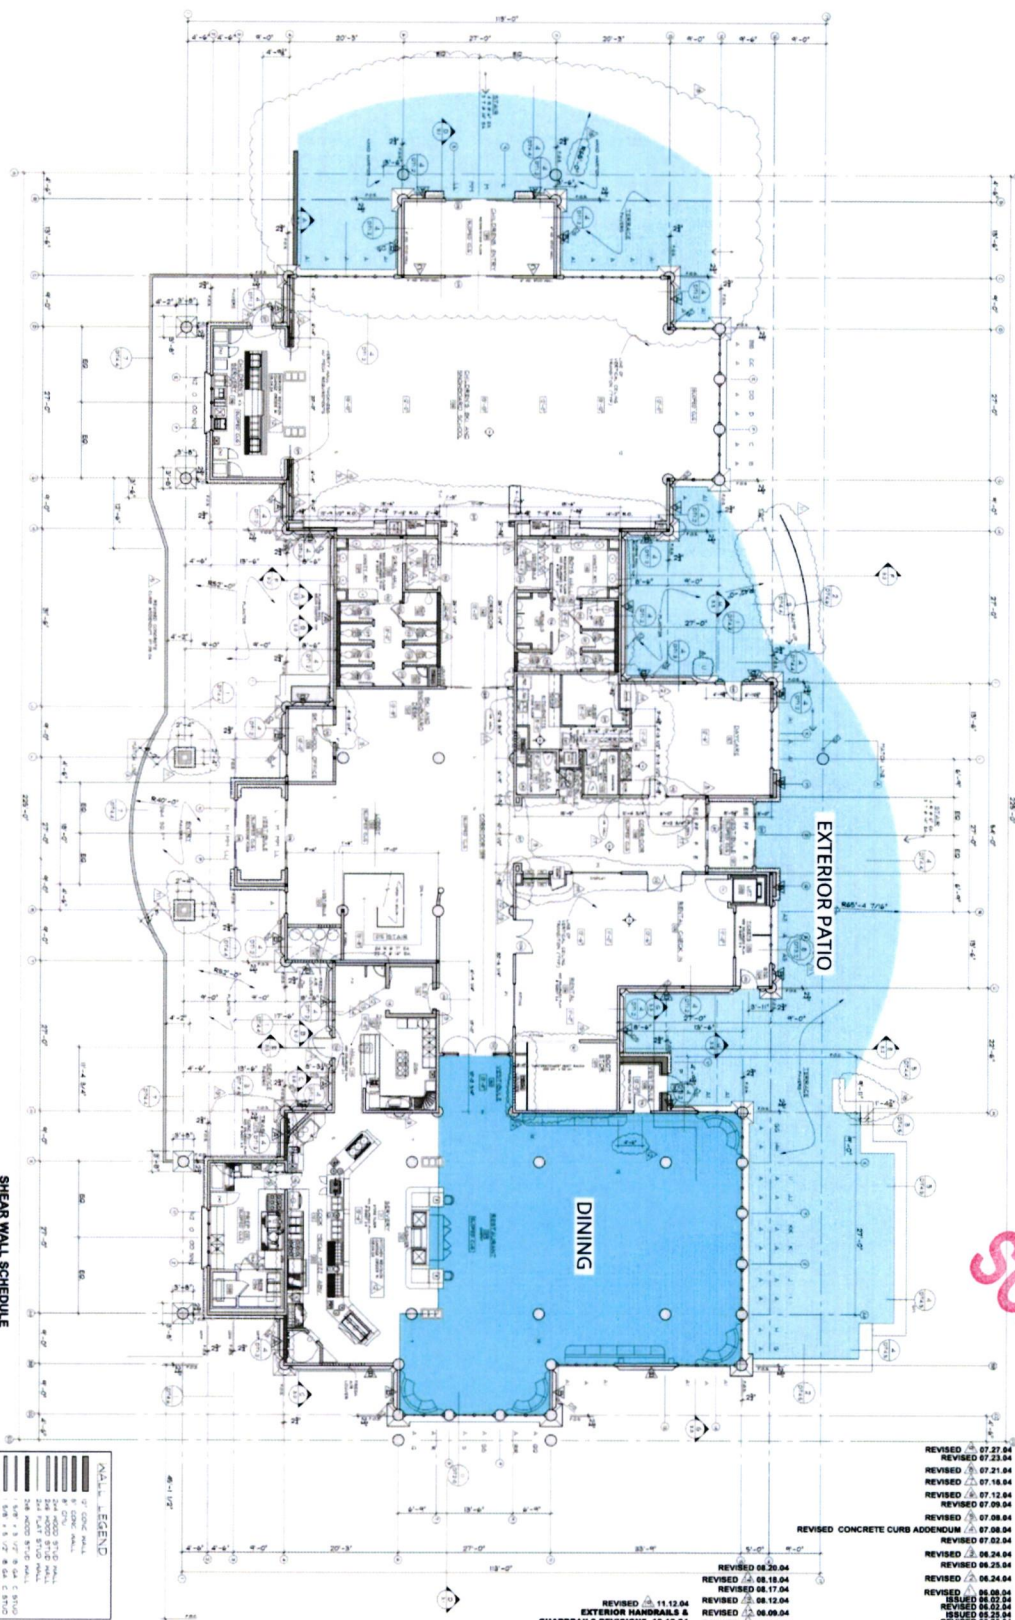DOLLAR LODGE

SCALE: 1/8" = 1'-0"

11.12.04

2.1

RUSCITTO/LACTAM/BLANTON

p.o. box 419 sun valley, idaho 83353
208 726 5608 copyright ©

copyright ©

RECEIVED
R


JUN 14 2017

IDAHO STATE POLICE
ALCOHOL BEVERAGE CONTROL

ARCHITECTURA P.A.



DOLLAR MOUNTAIN LODGE

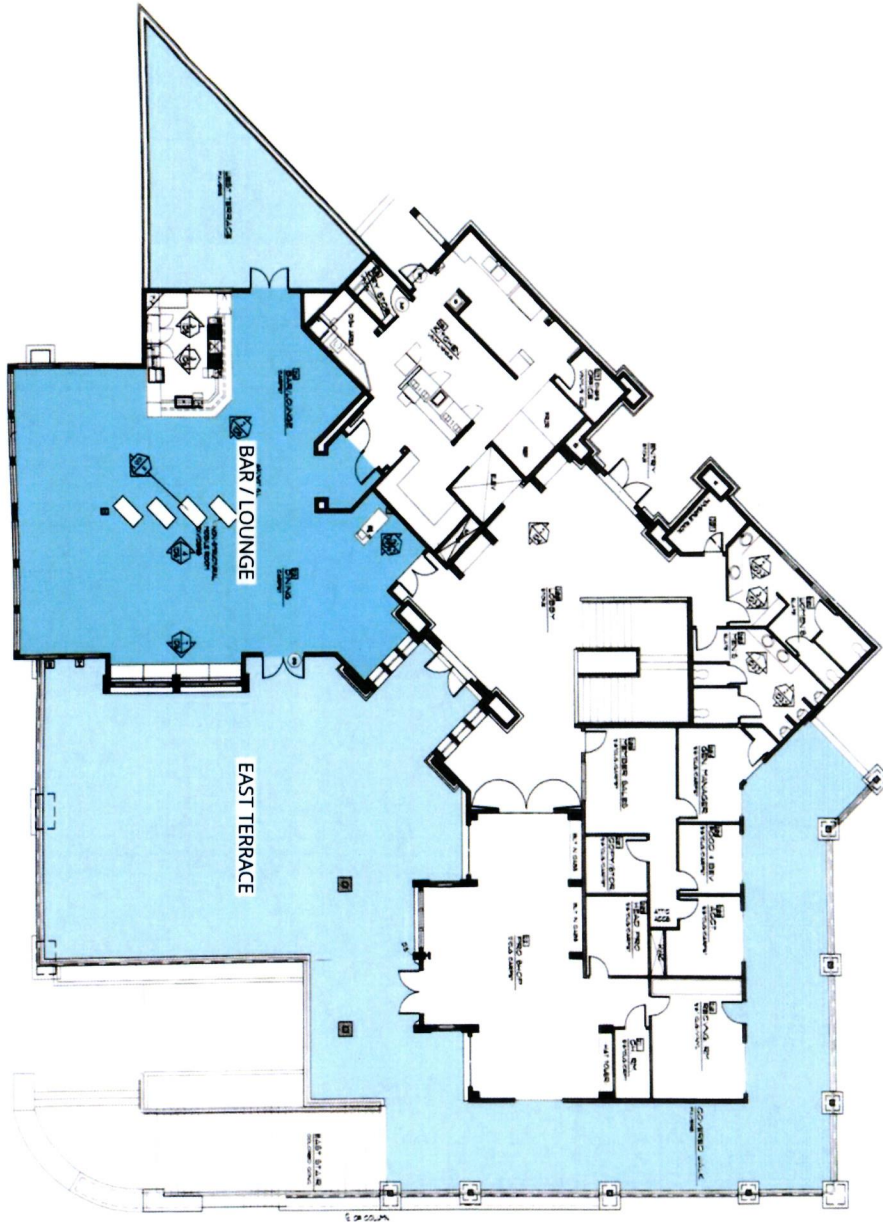

ELKHORN CLUBHOUSE

SCANNED

RECEIVED
JUN 14 2017

IDAHO STATE POLICE
ALCOHOL BEVERAGE CONTROL