


MAIN LEVEL FLOOR PLAN

SCALE: 1/8" = 1'-0"

RIVER RUN LODGE

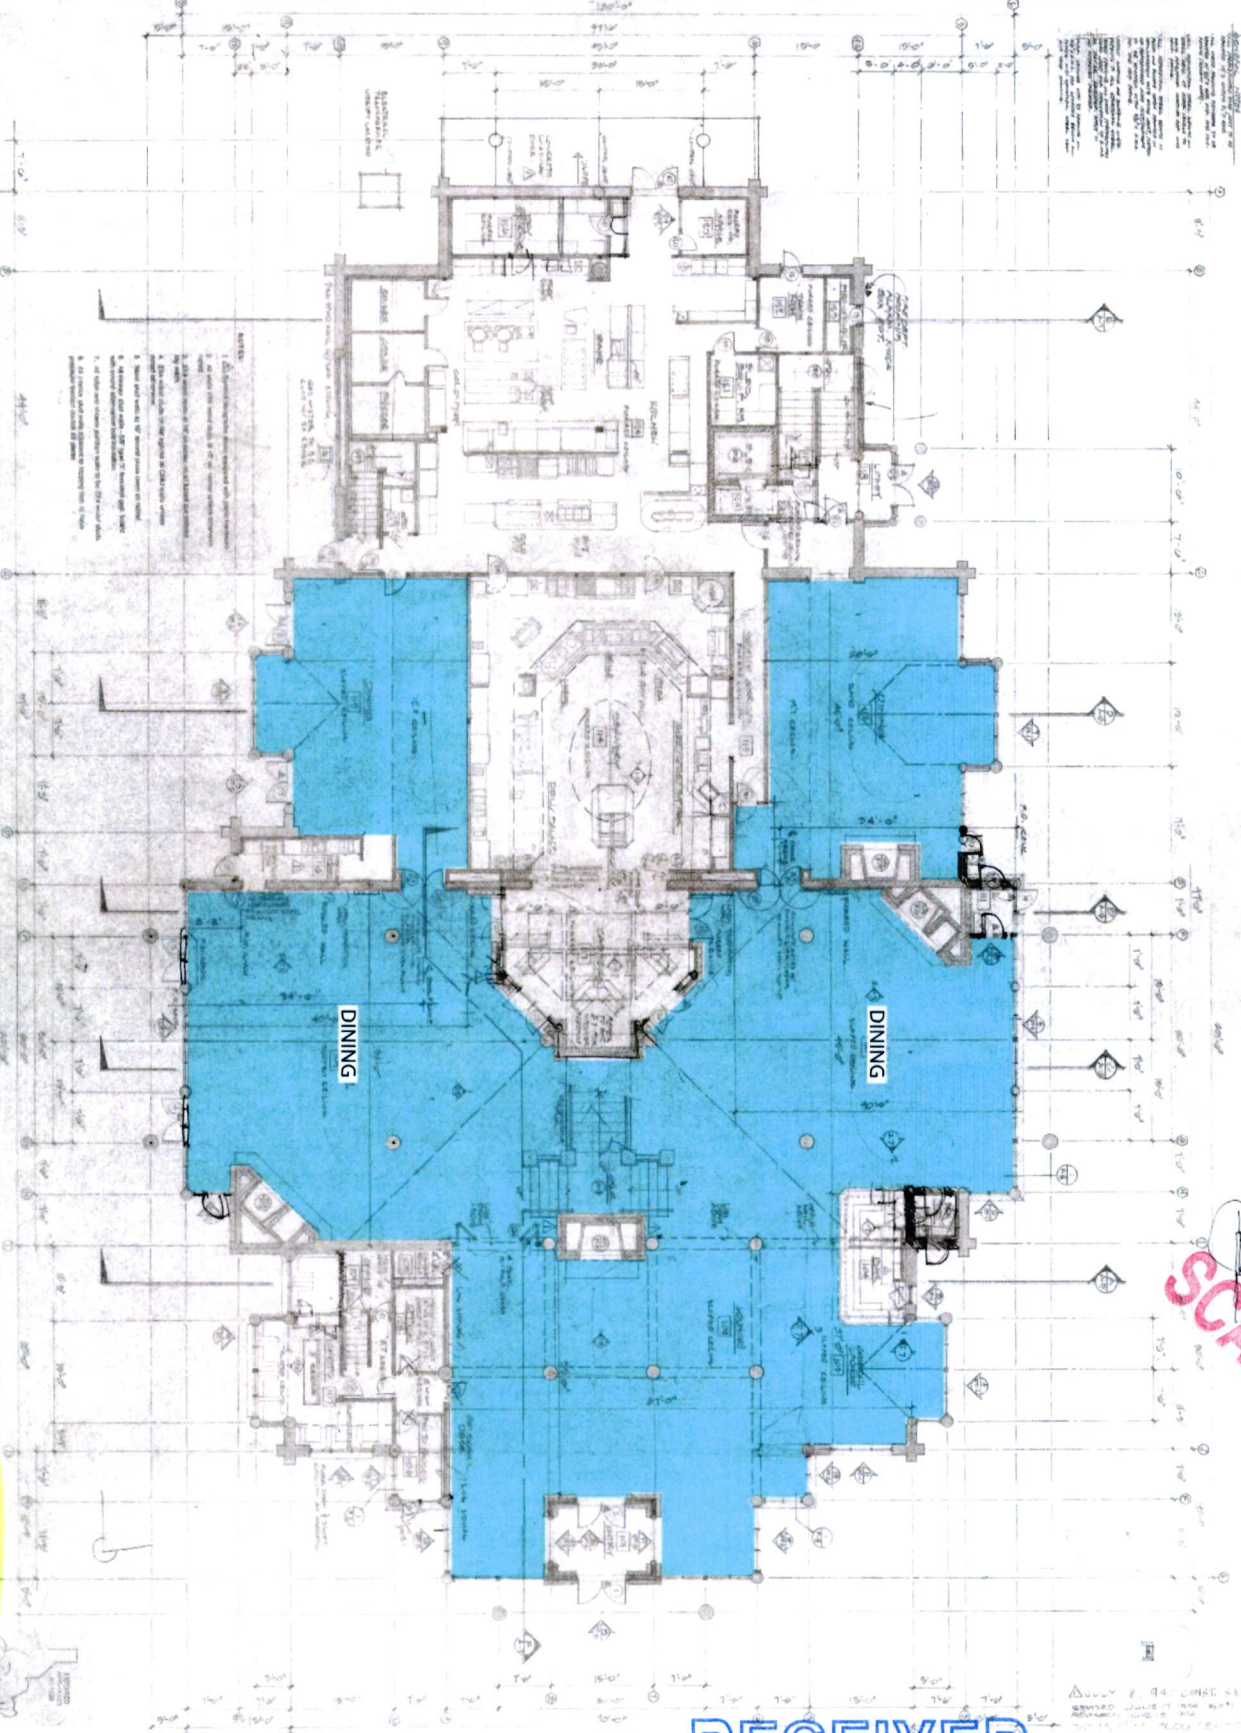

SCANNED

A-1

RUSCITTO/LATHAM/BLANTON ARCHITECTURE P.A.

p.o. box 419 sun valley, idaho 83353
208 726 5808

DAY LODGE

IDAHO STATE POLICE
ALCOHOL BEVERAGE CONTROL

Sun Valley
RIVER RUN

RIVER RUN GROUNDS



ANNED

RECEIVED


JUN 14 2017

IDAHO STATE POLICE
ALCOHOL BEVERAGE CONTROL



WARM SPRINGS LODGE
10 944 602/77

WARM SPRINGS LODGE

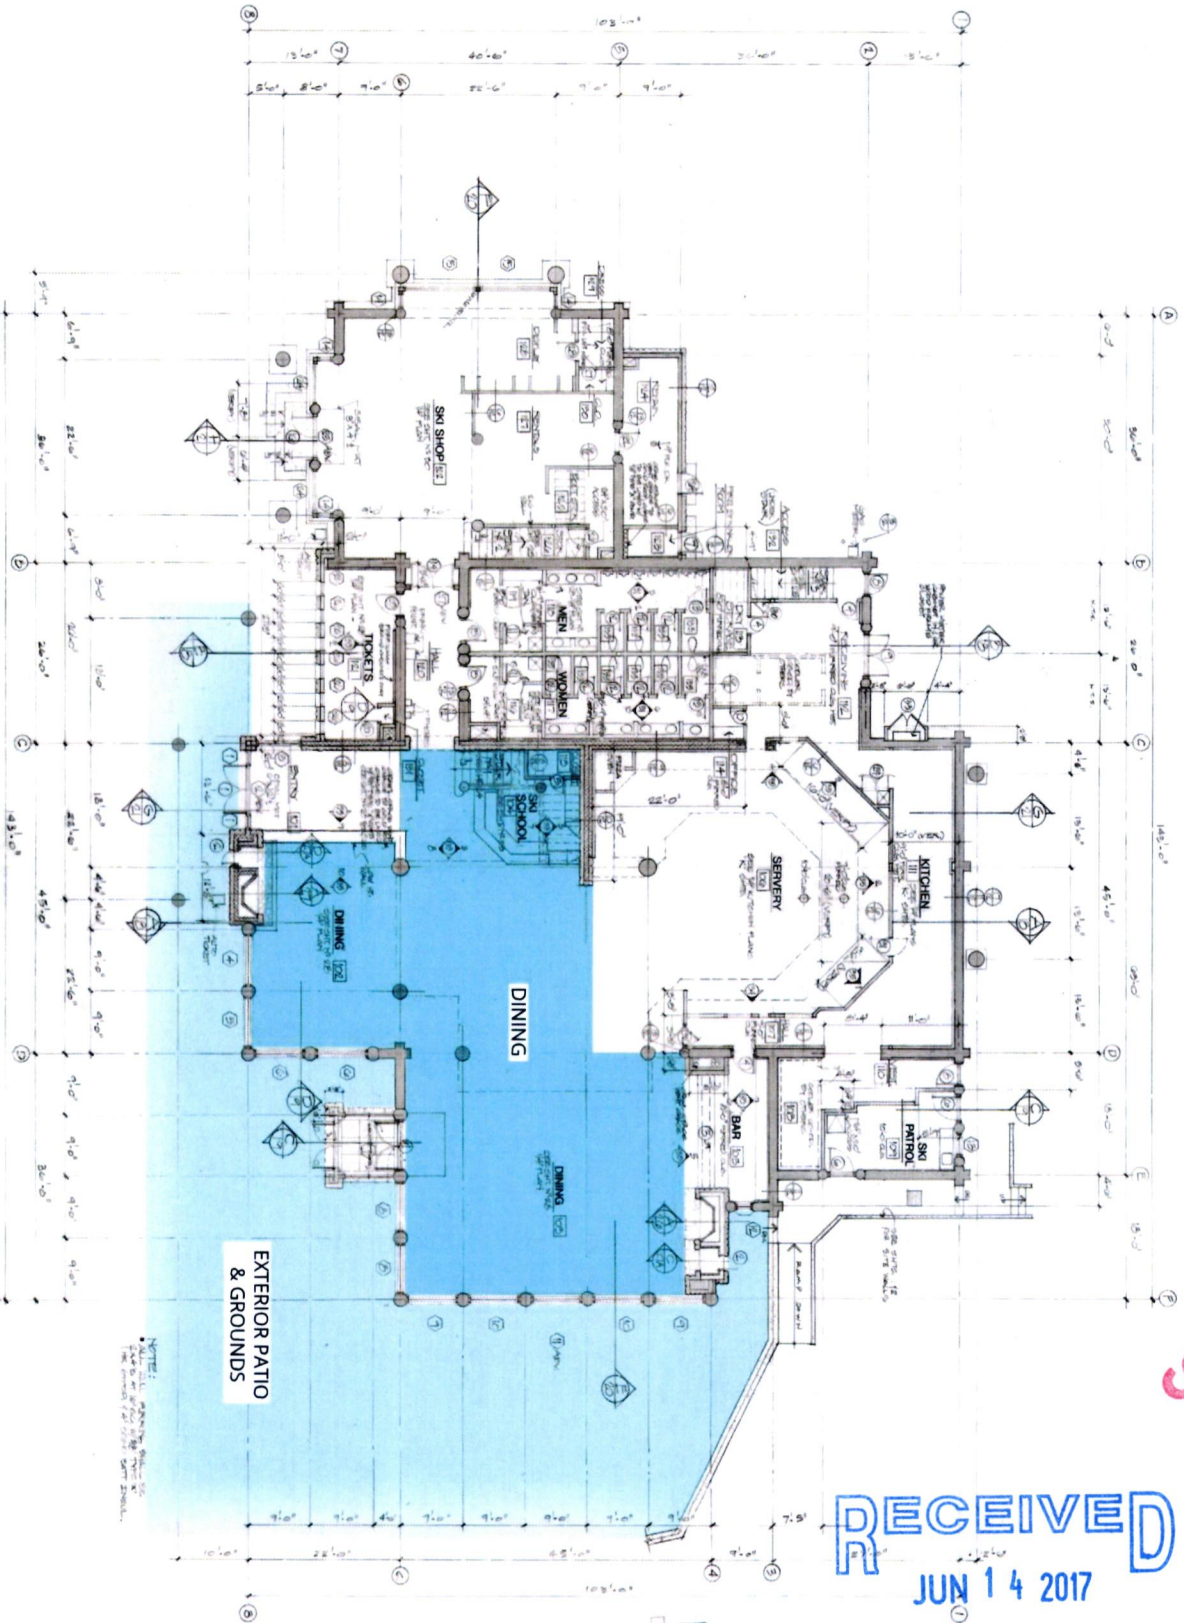

NOTE:
ALL DIMENSIONS ARE TO FACE UNLESS NOTED OTHERWISE.
THE PROJECT WAS DESIGNED BY THE ARCHITECT.

SCANNED

RECEIVED
JUN 14 2017

8

RUSCITTO/LATAM/BLANTON ARCHITECTURA P.A.

p.o. box 419 sun valley, idaho 83353
208 726 5608 copyright ©

WARM SPRINGS LODGE



the NORTH FACE LODGE

warm springs


IDAHO STATE POLICE
ALCOHOL BEVERAGE CONTROL
ARCHITECTURA P.A.

Copyright Lexipol, LLC 2024/05/01. All Rights Reserved. Published with permission by IDAHO STATE POLICE. This document contains confidential information and is intended only for the individual named. If you are not the named individual, you should not disseminate, distribute or copy this e-mail. Please notify the sender immediately by e-mail if you have not received this e-mail by mistake. Privacy Act of 1976 (5 U.S.C. 552a). This message and any files transmitted with it are confidential and intended solely for the individual named. If you are not the named addressee you should not disseminate, distribute or copy this e-mail. Please notify the sender immediately by e-mail if you have not received this e-mail by mistake. Privacy Act of 1976 (5 U.S.C. 552a). 

DEC 12 2018

RECEIVED

SCANNED

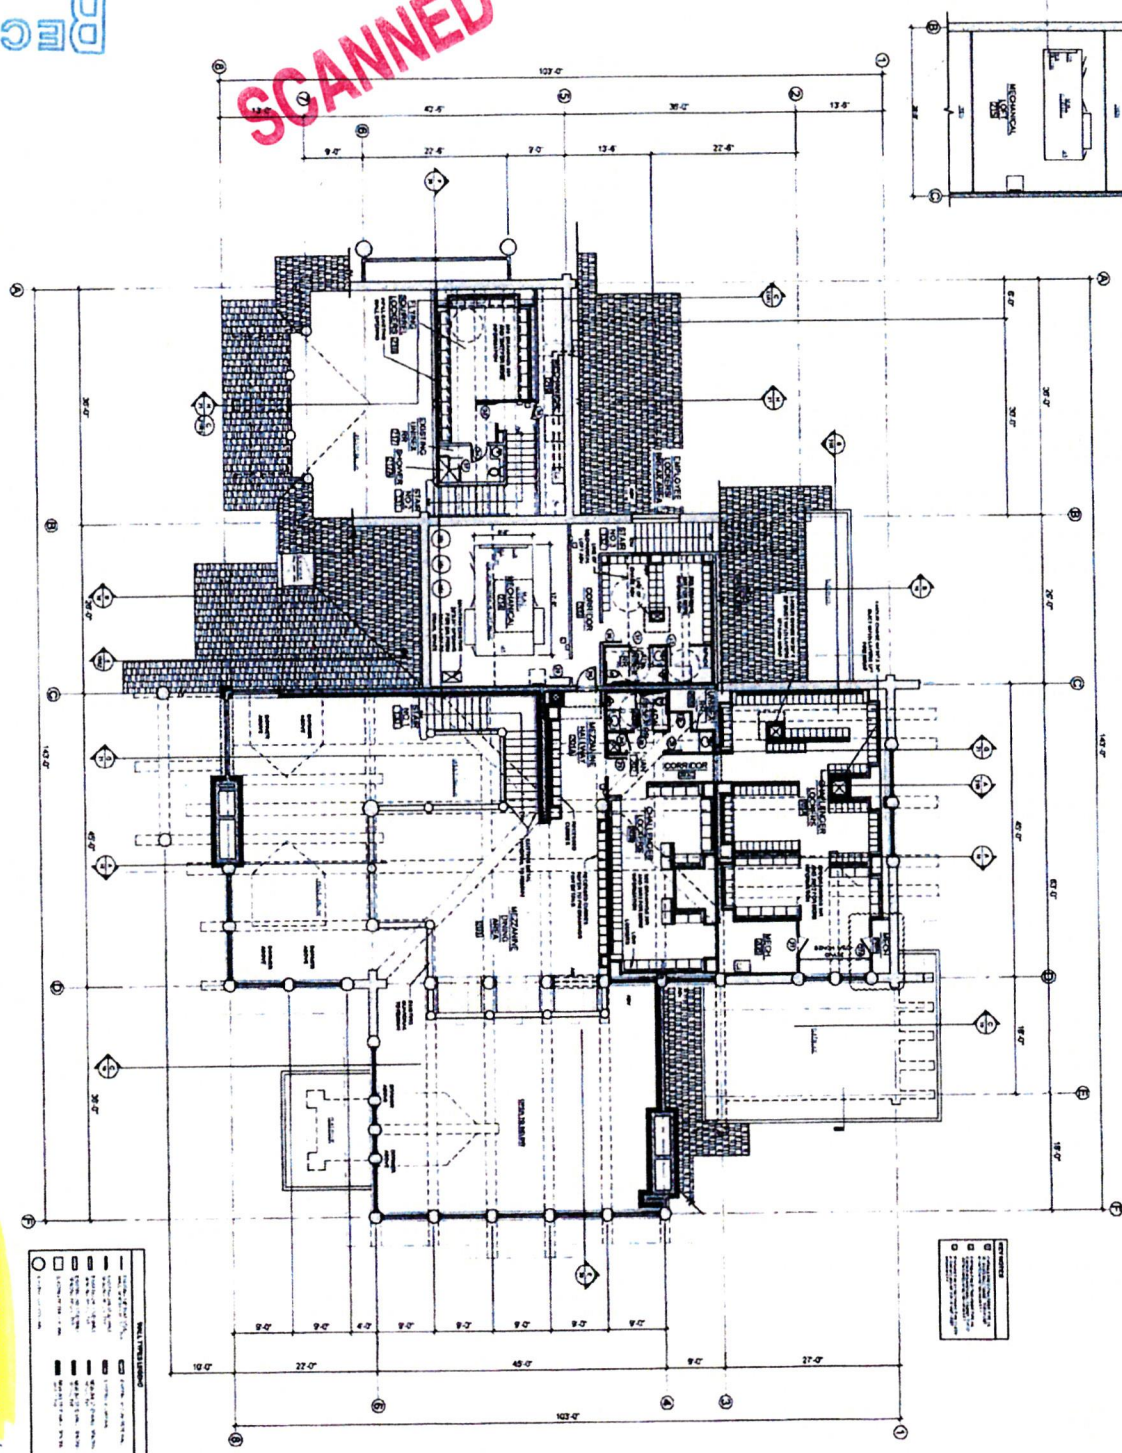

UPPER FLOOR PLAN - REPAIR

9 R

AD#37



**WARM SPRINGS LODGE
REPAIR AND RESTORATION**
KETCHUM, ID

RLB
RUSCITTO LATHAM BLANTON
ARCHITECTURA P.A.

[illegible]