



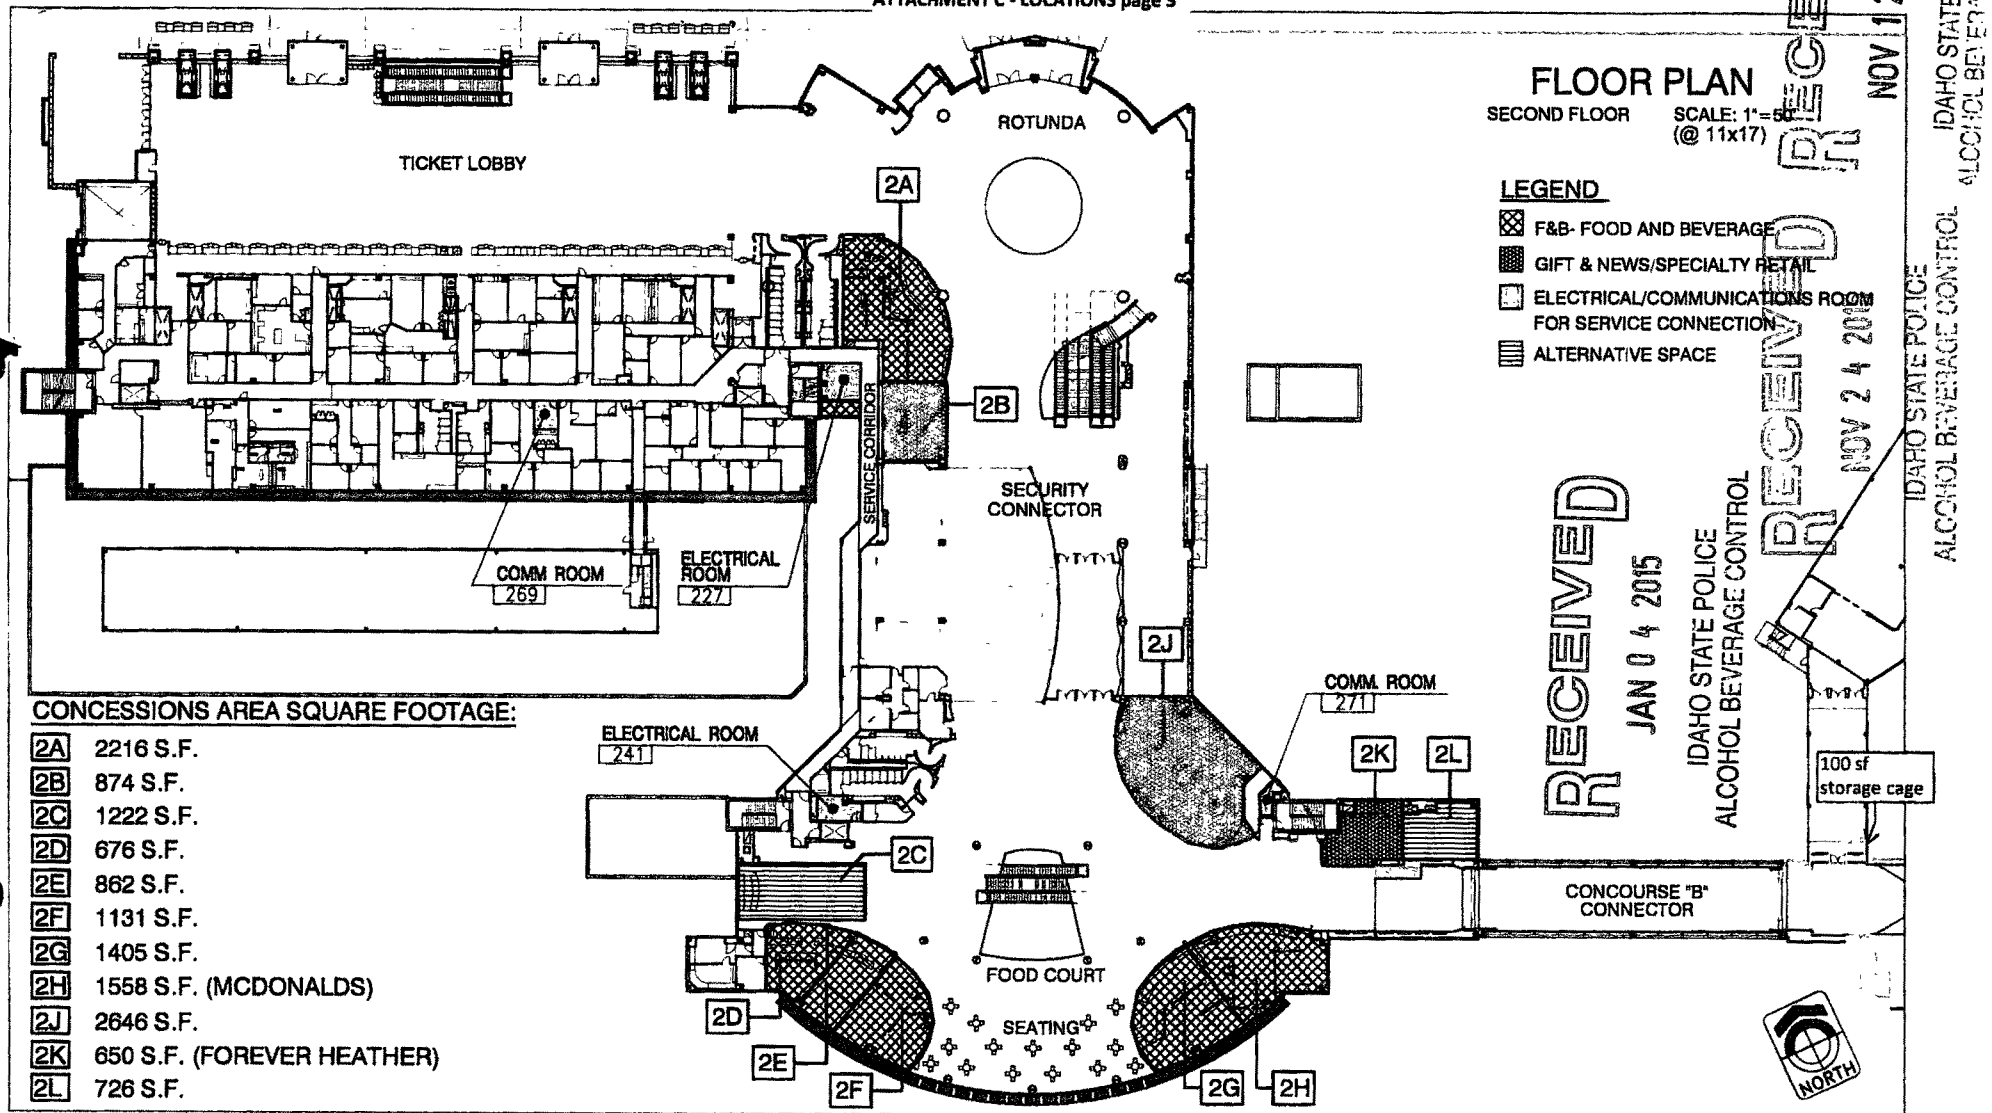

AREA	COMPOSITE
TITLE	SECOND FLOOR PLAN
SCALE	1"=50' (@ 11x17)
DATE	10-30-2013

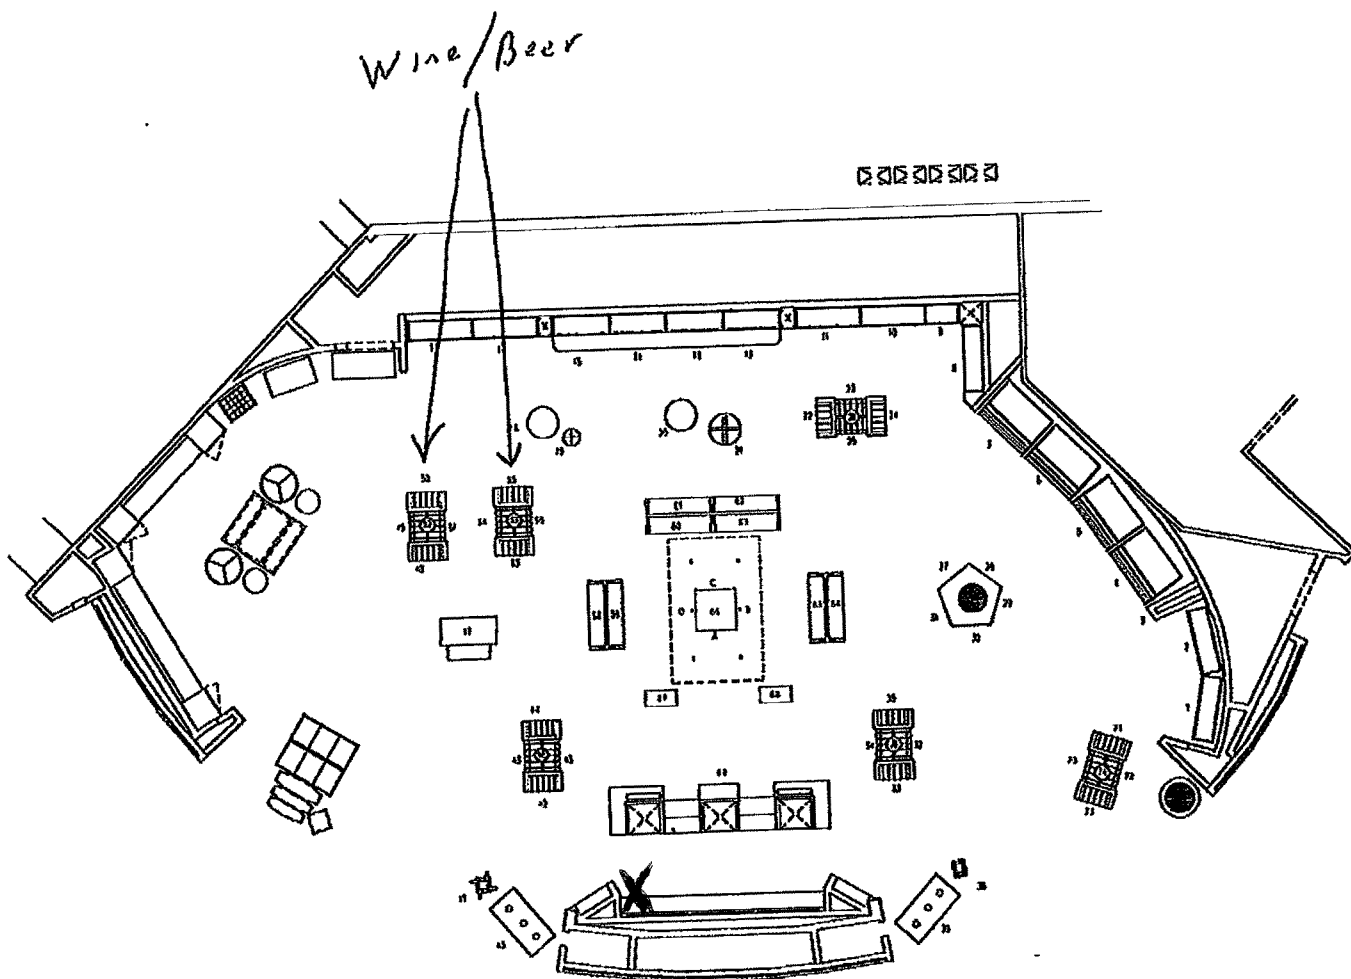

RECEIVED

JAN 04 2015

IDAHO STATE POLICE
ALCOHOL BEVERAGE CONTROL

X Beer and Wine License
It's a Boise Thing, Greenbelt Magazine

RECEIVED

NOV 24 2015

IDAHO STATE POLICE
ALCOHOL BEVERAGE CONTROL

NOV 12 2015

IDAHO STATE POLICE
ALCOHOL BEVERAGE CONTROL