

RECEIVED
DEC 09 2024

FLOOR PLAN
SECOND FLOOR SCALE 1"=50'


LEGEND

- F&B - FOOD AND BEVERAGE
- RETAIL
- ELECTRICAL/COMMUNICATION ROOM FOR SERVICE CONNECTION
- NEW F&B - FOOD AND BEVERAGE CONVERSION FROM EXISTING RETAIL
- NEW F&B - FOOD AND BEVERAGE CONVERSION FROM OPEN FLOOR AREA
- STORAGE/OPERATIONAL AREAS AVAILABLE FOR USE BY CONCESSIONAIRES EITHER WHOLE OR PART

- CONCESSIONS AREA SQUARE FOOTAGE
- 2216 S.F.
 - 2669 S.F.
 - 400 S.F.
 - 1405 S.F.
 - 1558 S.F.
 - 2646 S.F.
 - 296 S.F.
 - 650 S.F.
 - 726 S.F.

STORAGE/OFFICE LEASE SPACES AVAILABLE

- 500 S.F.
- 105 S.F.

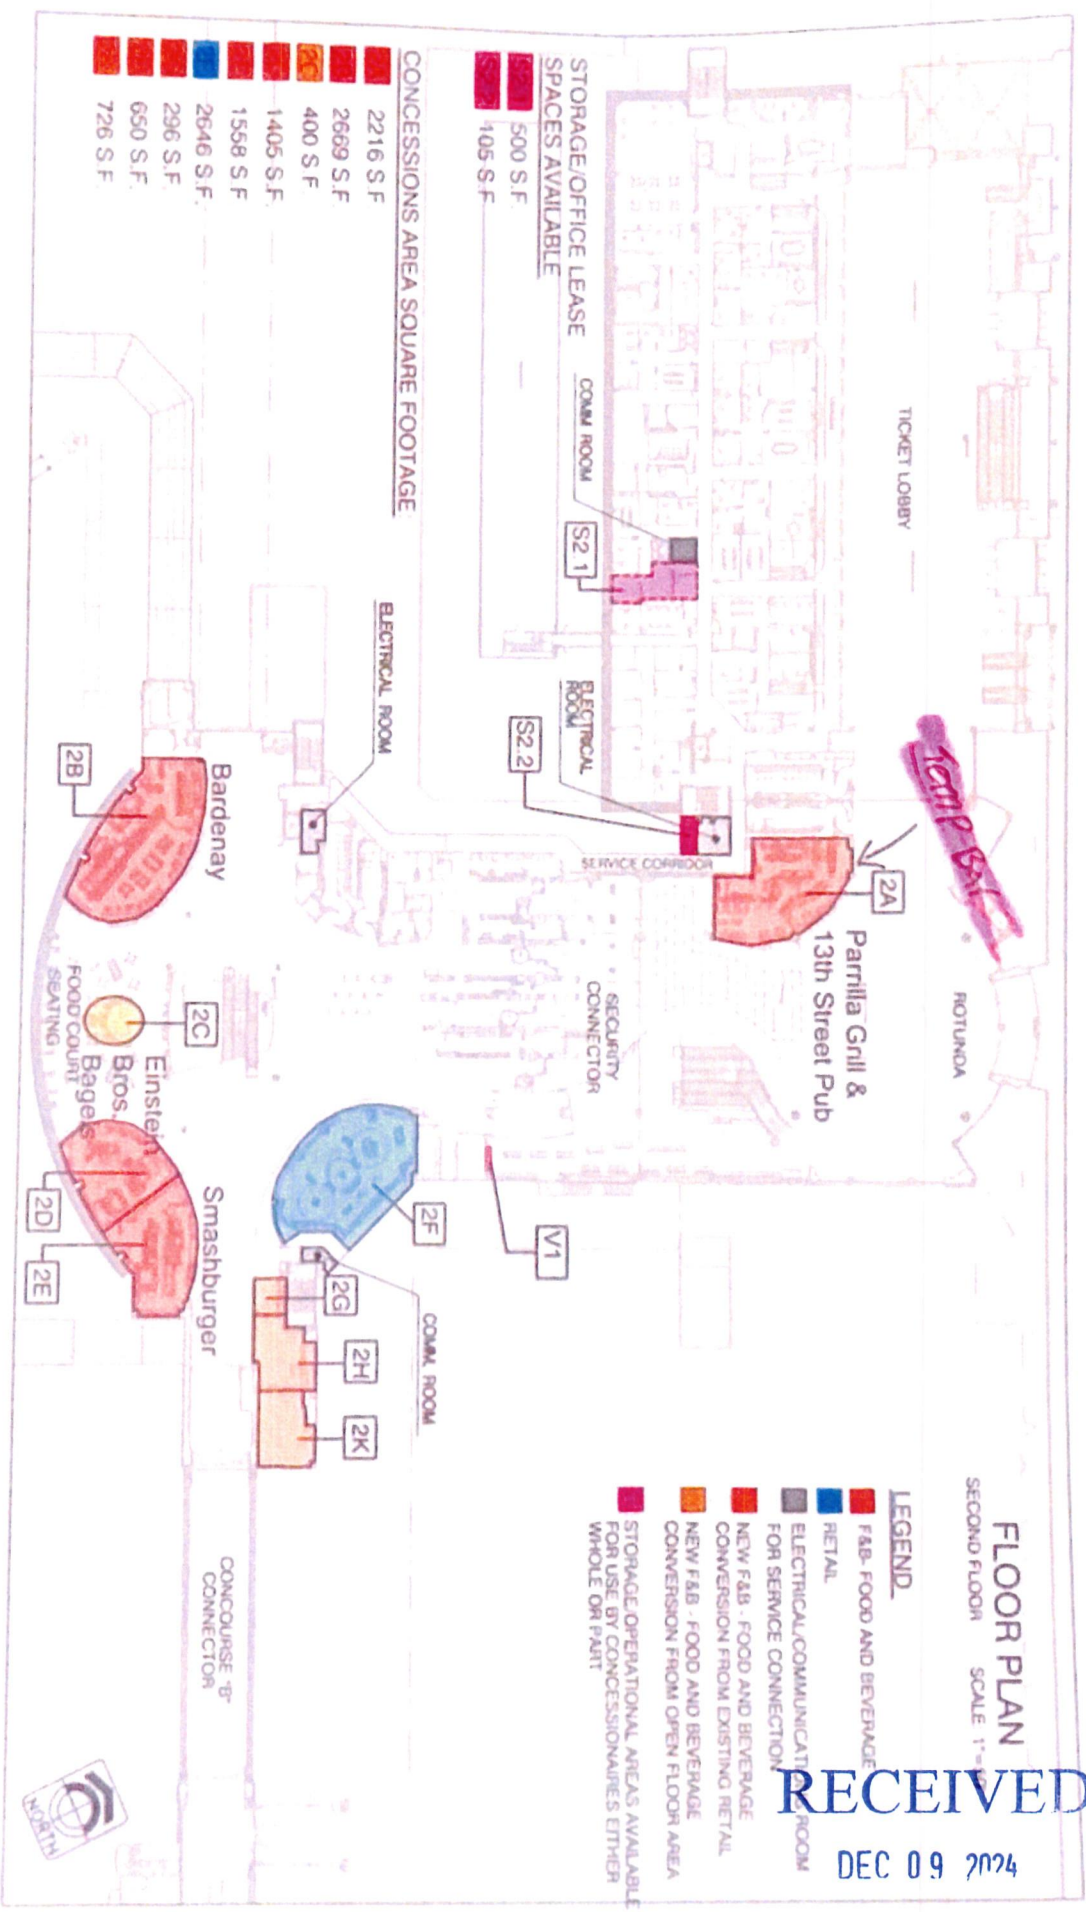

Boise Airport

AREA	COMPOSITE
TITLE	SECOND FLOOR PLAN
SCALE	1"=50'
DATE	12-27-2023


PREMISE ID 1A-080

- LEGEND**
- F&B- FOOD AND BEVERAGE
 - RETAIL
 - NEW RETAIL CONVERSION FROM OPEN FLOOR AREA
 - NEW F&B- FOOD AND BEVERAGE
 - CONVERSION FROM OPEN FLOOR AREA
 - STORAGE / OPERATIONAL AREAS AVAILABLE FOR USE BY CONCESSIONAIRES EITHER WHOLE OR PART

RECEIVED

DEC 09 2024

IDAHO STATE POLICE
ALCOHOL BEVERAGE CONTROL

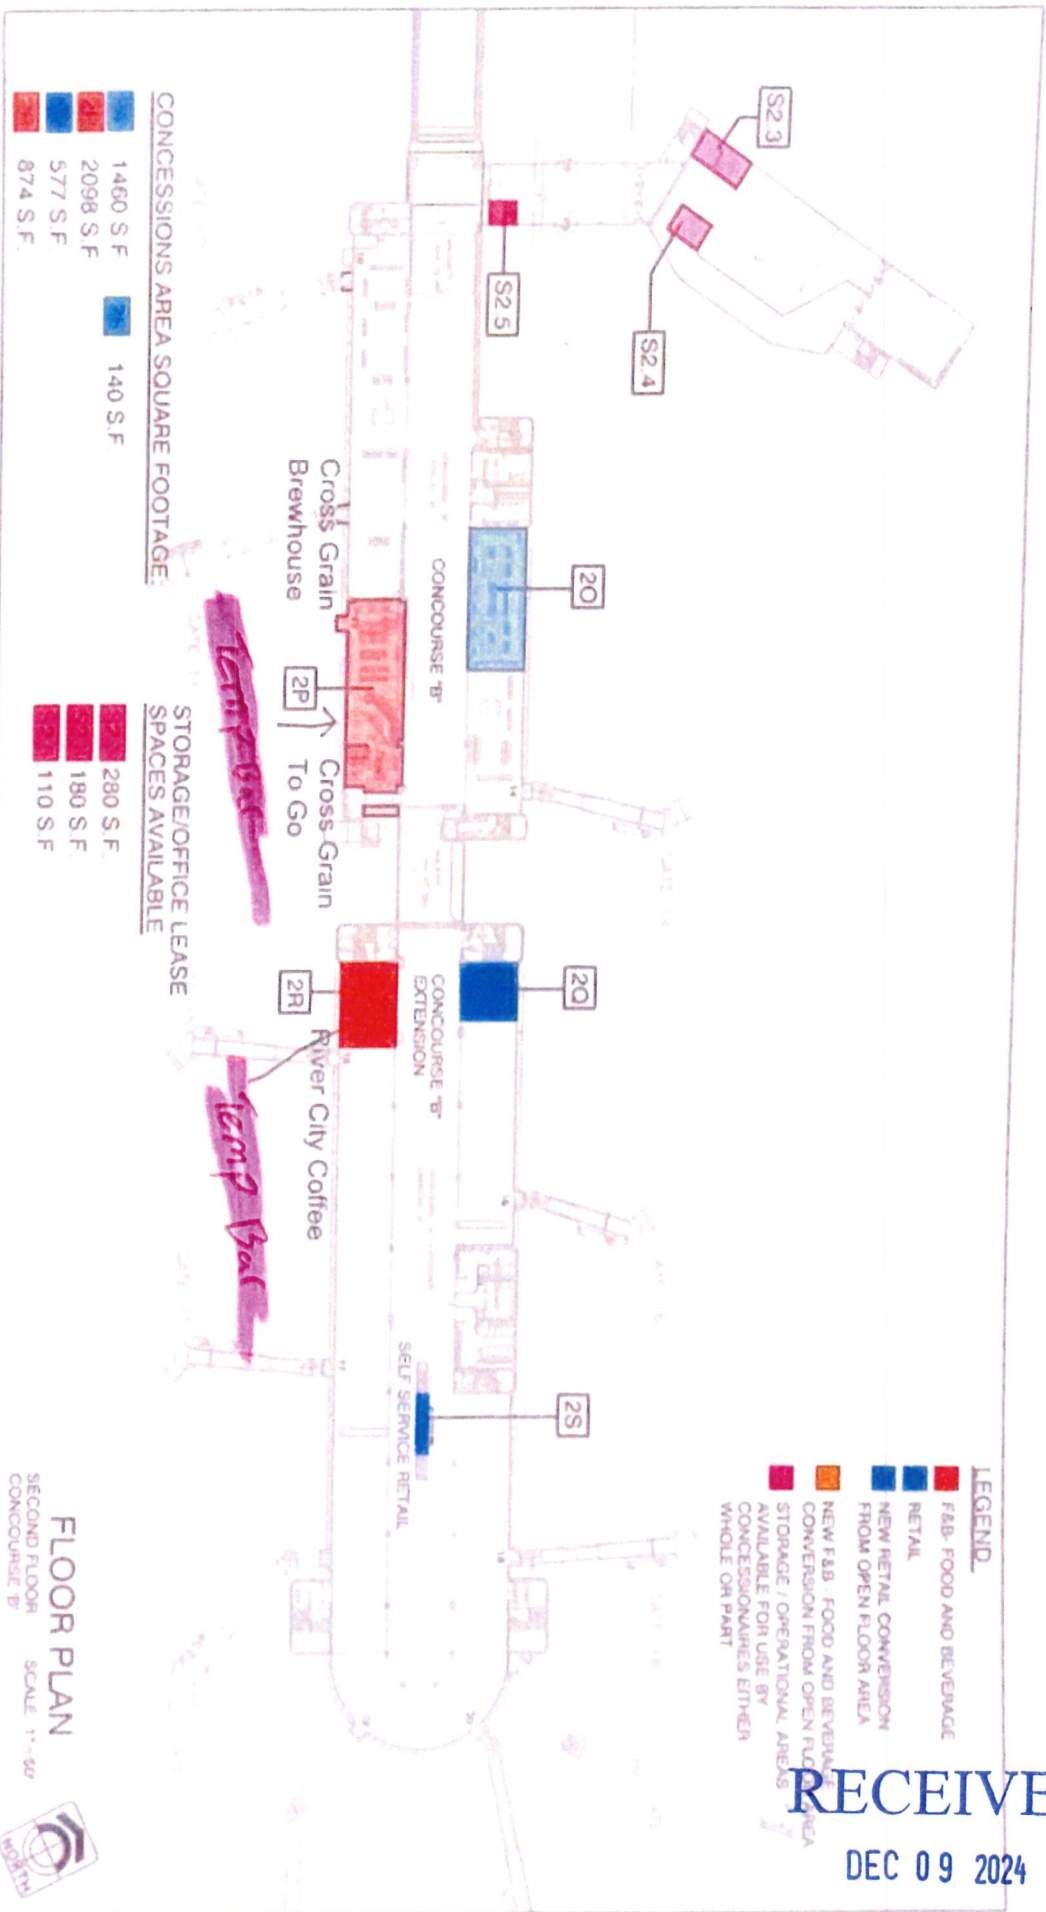

Boise Airport

AREA	CONCOURSE B
TITLE	SECOND FLOOR PLAN
SCALE	1"=50'
DATE	12-27-2023

PREMISE ID 1A-880