


RECEIVED
AUG 19 2013
ID AND STATE POLICE
ALCOHOL BEVERAGE CONTROL

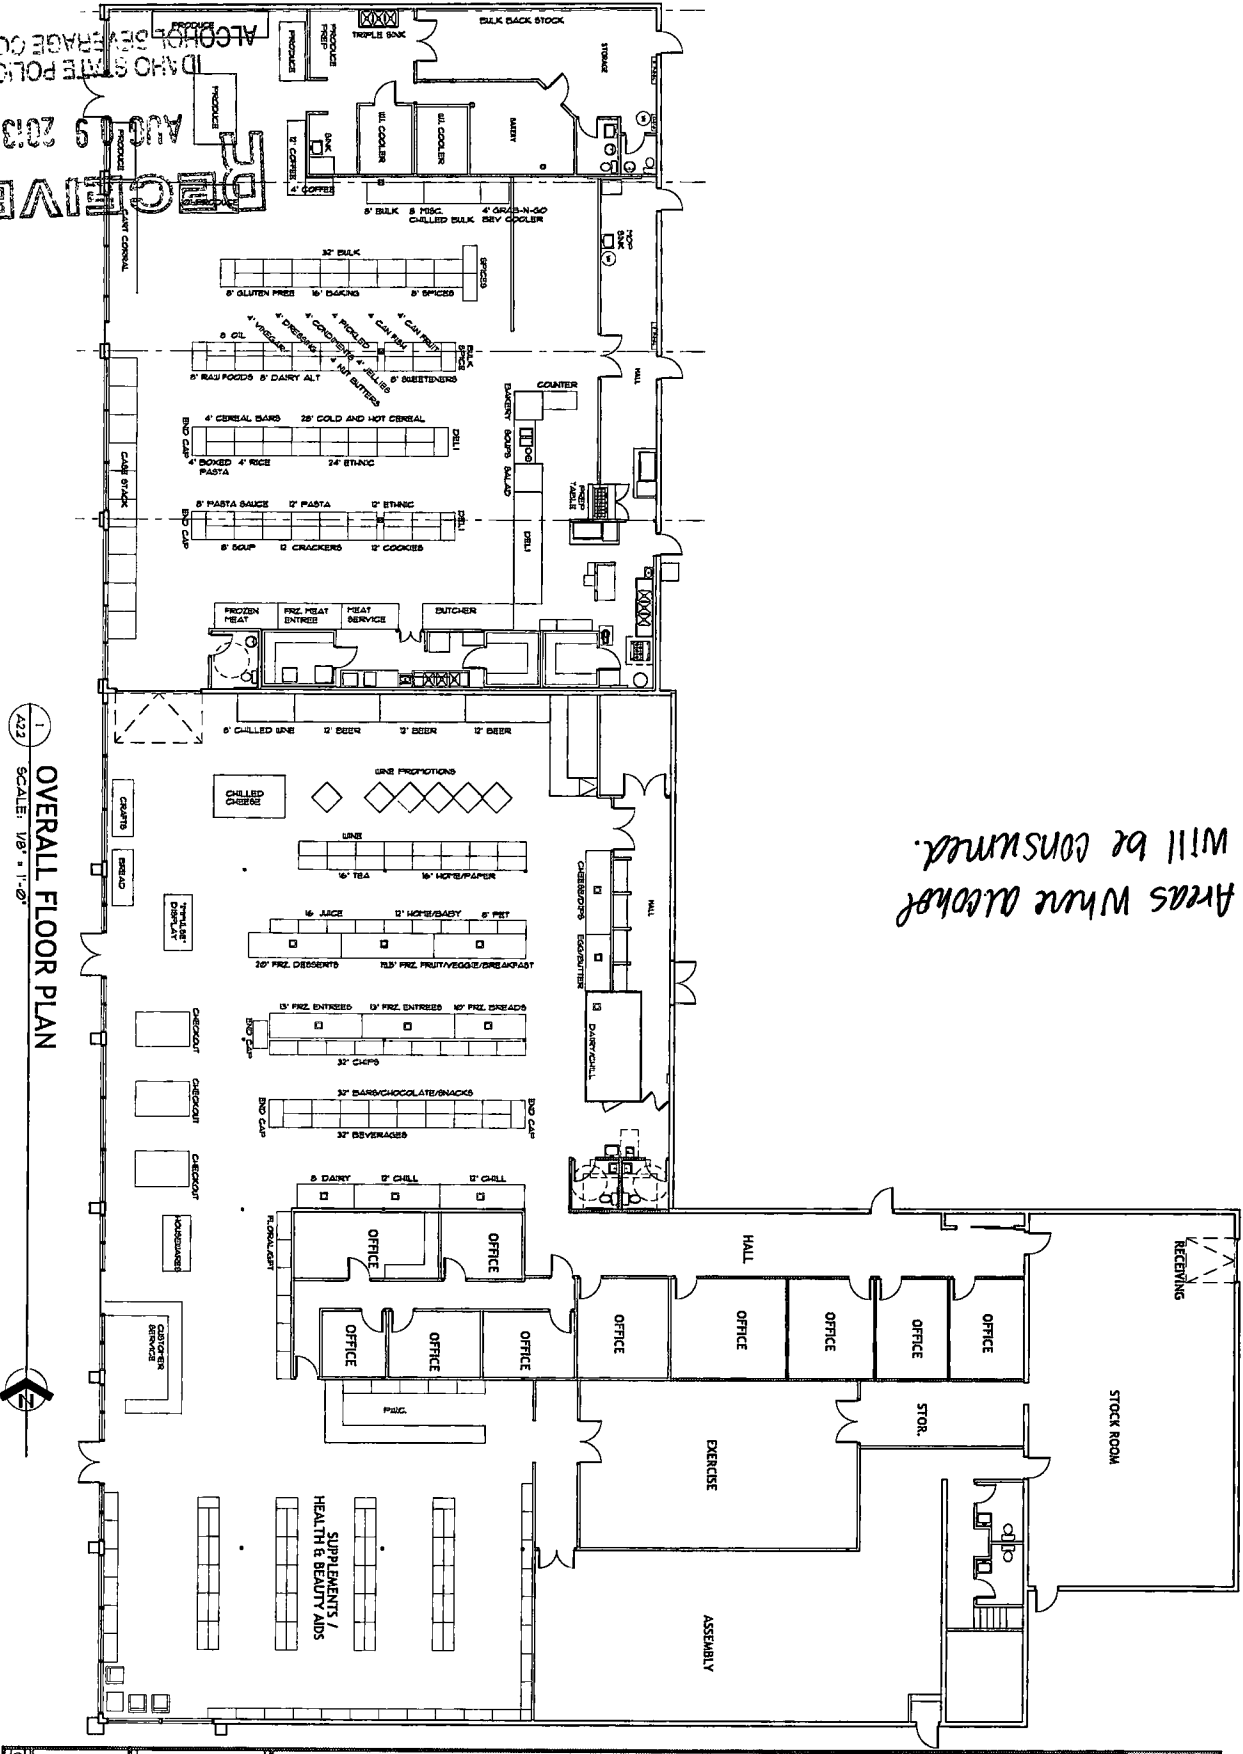

= Areas where alcohol will be consumed.

Overall Floor Plan

A2.2

PROJECT NUMBER 07-76
 DRAWING NO. 100
 REVISIONS

PROJECT NAME: Pilgrim's Market, 1310 N. 4th Street, Coeur d'Alene, ID 83814
 PROJECT NO. 07-76
 DRAWING NO. 100
 REVISIONS

TENANT IMPROVEMENT - PHASE II
PILGRIM'S MARKET
 1310 N. 4TH STREET
 COEUR D'ALENE, ID