

ALCOHOL BEVERAGE CONTROL

ID#40 STATE POLICE


NOV 15 2024

RECEIVED

Premises ID

Z-9103

THIS DRAWING IS THE PROPERTY OF DESIGN GROUP FACILITY SOLUTIONS, INC. IT IS SPECIFICALLY PREPARED FOR THE PROJECT AND SITE SHOWN HEREON. IT IS NOT TO BE REPRODUCED, COPIED, LENT OR ALIENED DIRECTLY OR INDIRECTLY FOR ANY PURPOSE OTHER THAN THAT FOR WHICH IT IS SPECIFICALLY PREPARED AND MUST BE RETURNED TO DESIGN GROUP FACILITY SOLUTIONS, INC. ON COMPLETION OF WORK, IF REQUESTED.

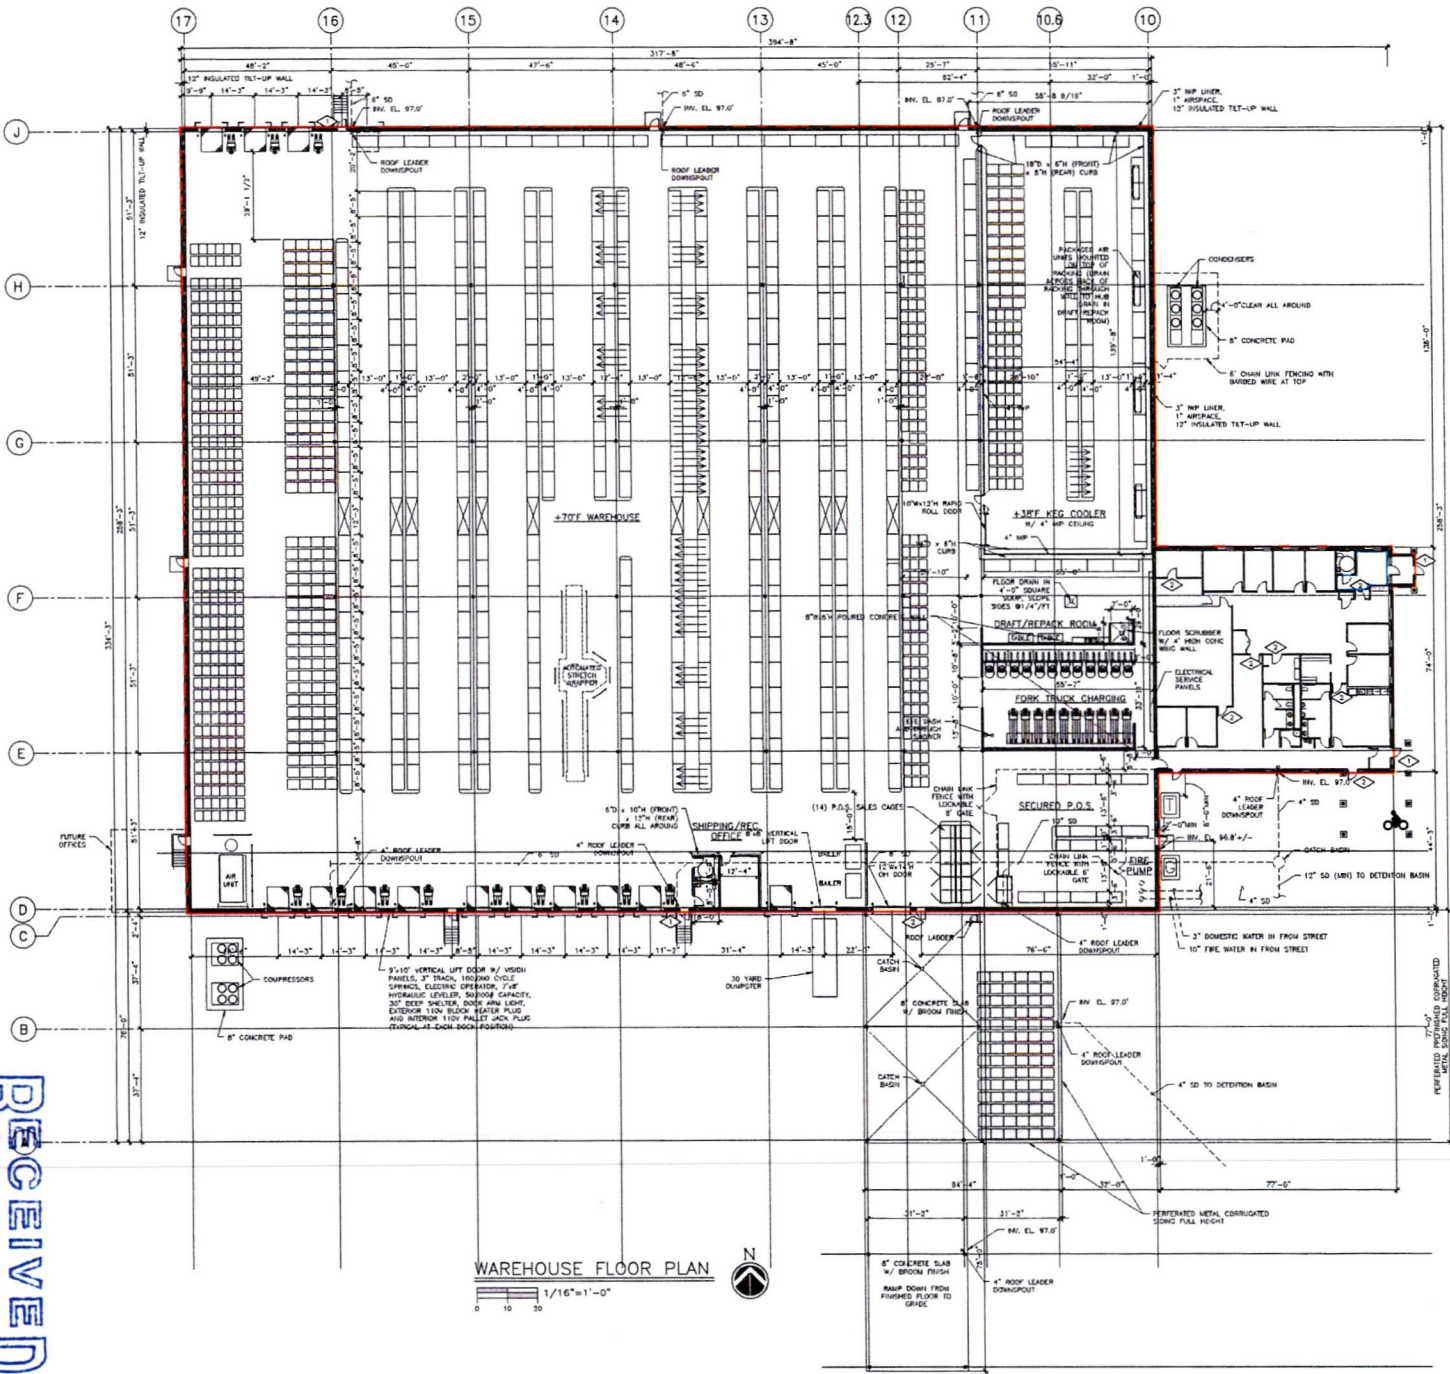

WAREHOUSE FLOOR PLAN

1/16"=1'-0"

KEYNOTES

- CARD READER AND KEYING
- CARD READER

Licensed Premises
License Posting

SQUARE FOOTAGE SUMMARY

AREA	SF
75'x75' WAREHOUSE	56,500
COOLER	7,700
POS/LOCKER STORAGE	2,700
SHIP/REC. OFFICE	400
DRAINAGE/SIDE LOADING	7,200
DRAFT/REPACK	1,550
TRUCK CHARGING	1,650
OFFICES/EMPLOYEE FACILITIES	5,500
TOTAL NET SF	93,200
TOTAL GROSS SF	95,000

THE ODOM CORPORATION
CLINT
HAYDEN
PROJECT
NEW SALES CENTER
SALES CENTER FACILITY
WAREHOUSE FLOOR PLAN

PROGRESS
NOT FOR
CONSTRUCTION
10/20/15

PROJECT NO. 14458
DATE
SCALE 1/16"=1'-0"
DRAWN BY: CRP

WD-1

© 2015 DESIGN GROUP FACILITY SOLUTIONS, INC.

DESIGN GROUP
FACILITY SOLUTIONS
3 CHENELL DRIVE, BOX 2, CONCORD, NEW HAMPSHIRE 03301
PHONE: (603) 224-0000 FAX: (603) 224-0001

THE ODOM CORPORATION