


EXISTING BAR / TITO'S

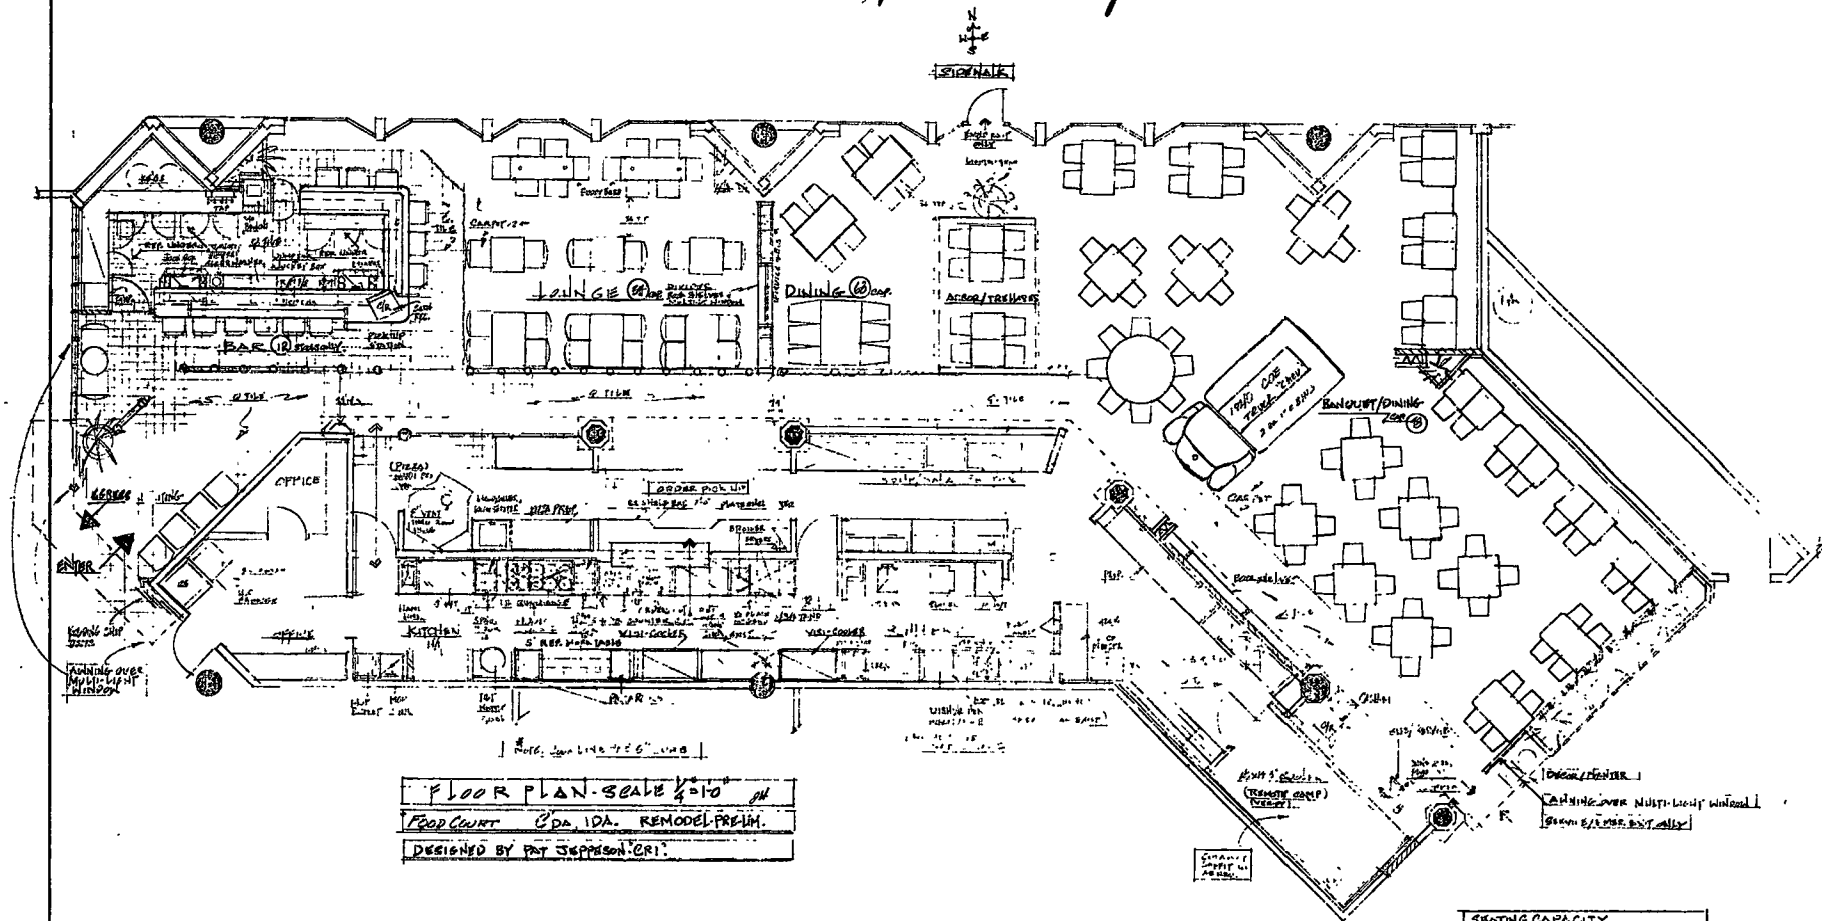

FLOOR PLAN - SCALE 1/4" = 10' 0"
 FOOD COURT CDA, IDA. REMODEL-FRESH.
 DESIGNED BY PAT JEPPESEN-CRI.

RECEIVED
 MAY - 4 2011

IDAHO STATE POLICE
 ALCOHOL BEVERAGE CONTROL

SEATING CAPACITY	
BAR (STOOLS ONLY)	12
LOUNGE	38
DINING	76
PANTRY/DINING	68
GRAND TOTAL SEATING	162

--- NEW WALLS/PIN OVER
 --- REMOVED WALLS/DOORS
 NO SEATING WALLS IN THIS PLAN APPEARED

REV. 3/11/10
 Date 2-18-10
 Drawn by ORI
 No TITO'S
 Sheet 1
 of 1

0



MAY - 4 2011

RECEIVED