


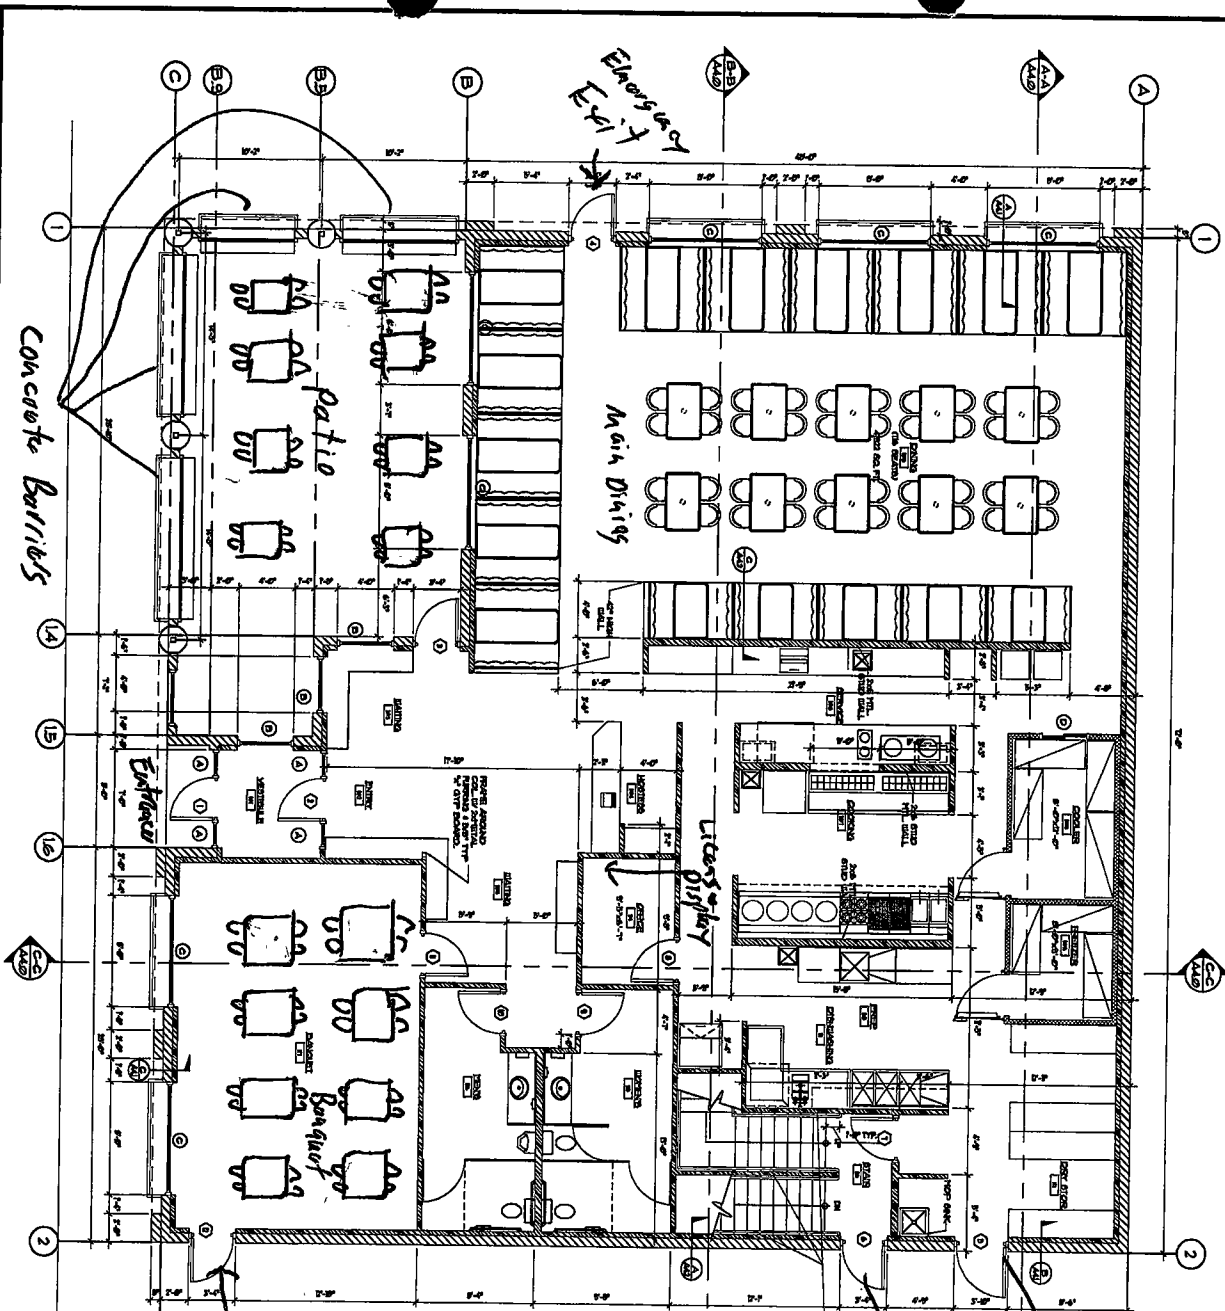

CONSTRUCTION FLOOR PLAN

- GENERAL NOTES:
1. INTERIOR DIMENSIONS ARE TO EXTERIOR FACE OF CHIL
 2. INTERIOR DIMENSIONS ARE TO FACE OF SLUG.
 3. UNDER THE VERTICAL CLEARANCE OF ANY AREA ADJOINING AN ACCESSIBLE ROUTE OF TRAVEL, IS NOT MORE THAN 60 INCHES BUT MORE THAN 37 INCHES. A CONTINUOUS SURFACE SHALL BE INSTALLED TO PREVENT TRAFFIC INTO SUCH AREAS OR REDUCED CLEARANCE (SEE SECTION 906 FOR THE EXEMPTIONS, ETC/TPP)
 4. ALL INTERIOR WALLS TO BE VITAL STUDS @ 16" O.C.
- (down 6' 6" from top)*
cut

SHARDED BALLS AROUND STAIR
BUT NOT REACHED THE TOP TO
REACH THE SHARDED BALLS.
STAY OUT OF LATTER ONE! THERE IS
GIVE YOU (FROM SCENE)

1

exit

Food delivery door

RECEIVED RECEIVED

NOV - 2 2007

IDAHO STATE POLICE

OCT 29 2007
IDAHO STATE DEPT
ALCOHOL BEVERAGE CONTROL

A20	SHEET NO.:	DATE:	PROJECT:		RUSSELL C. PAGE architects 608 s. holland spokane, wa 99210 (509) 467-0748	REVISIONS: NO. DATE REVISION 1 4-4-01 PER RLDG. DEPT.	BY: APC	CHECKED: APC
	DRAWN BY: CDR KJL 06-148	1-24-01 PIOT SCALE: 1/4" = 1'-0"	THAI BAMBOO CORNER OF ANNE AND 4TH ST. COEUR D'ALENE, ID DRAWINGS: CONSTRUCTION FLOOR PLAN			THIS DRAWING, IN WHOLE OR IN PART, IS THE PROPERTY OF RUSSELL C. PAGE ARCHITECTS. IT IS TO BE USED FOR THE PROJECT AND SITE SPECIFICALLY IDENTIFIED HEREON. NO REUSE, REPRODUCTION, OR MODIFICATION OF THIS DRAWING IS TO BE MADE WITHOUT THE WRITTEN PERMISSION OF RUSSELL C. PAGE ARCHITECTS.		