


FLOOR PLAN 23'x29'x10'

ALL FRAMING 2x6"

SCALE: 1/4" = 1'

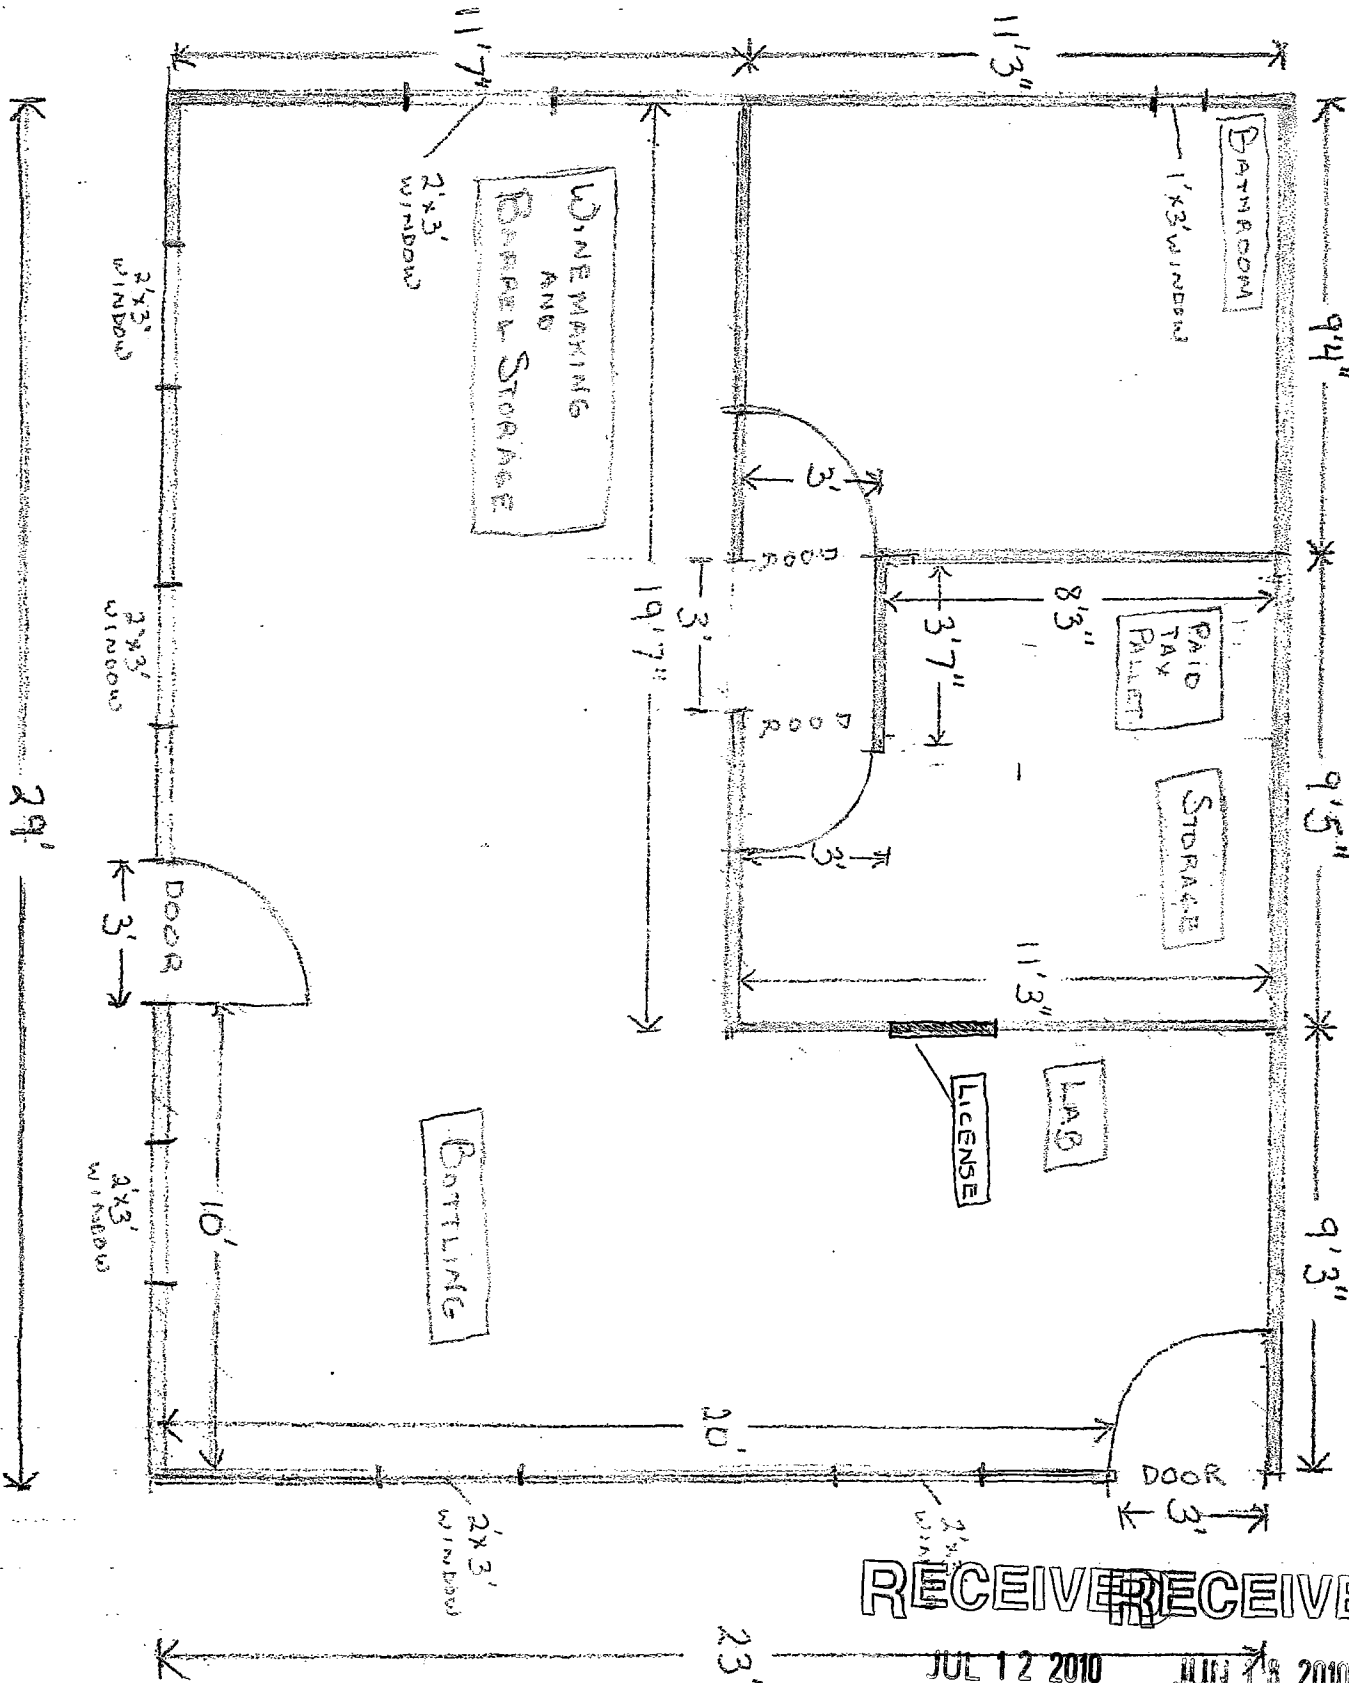

RECEIVED
JUL 12 2010
IDaho STATE POLICE
ALCOHOL BEVERAGE CONTROL

Page 13
SN # 1
CHERLINE LLC