


NOTE - WALL THICKNESS DIMENSIONS ARE NOMINAL STUD SIZE
 NOTE - WINDOW & DOOR OPENINGS ARE NOMINAL UNIT SIZE.
 ALL DOORS ARE 3'-0" x 7'-0"

FLOOR PLAN
 SCALE: 1/8" = 1'-0"
 REVISION: 6/21/00

SANDBOARD ELKS LODGE

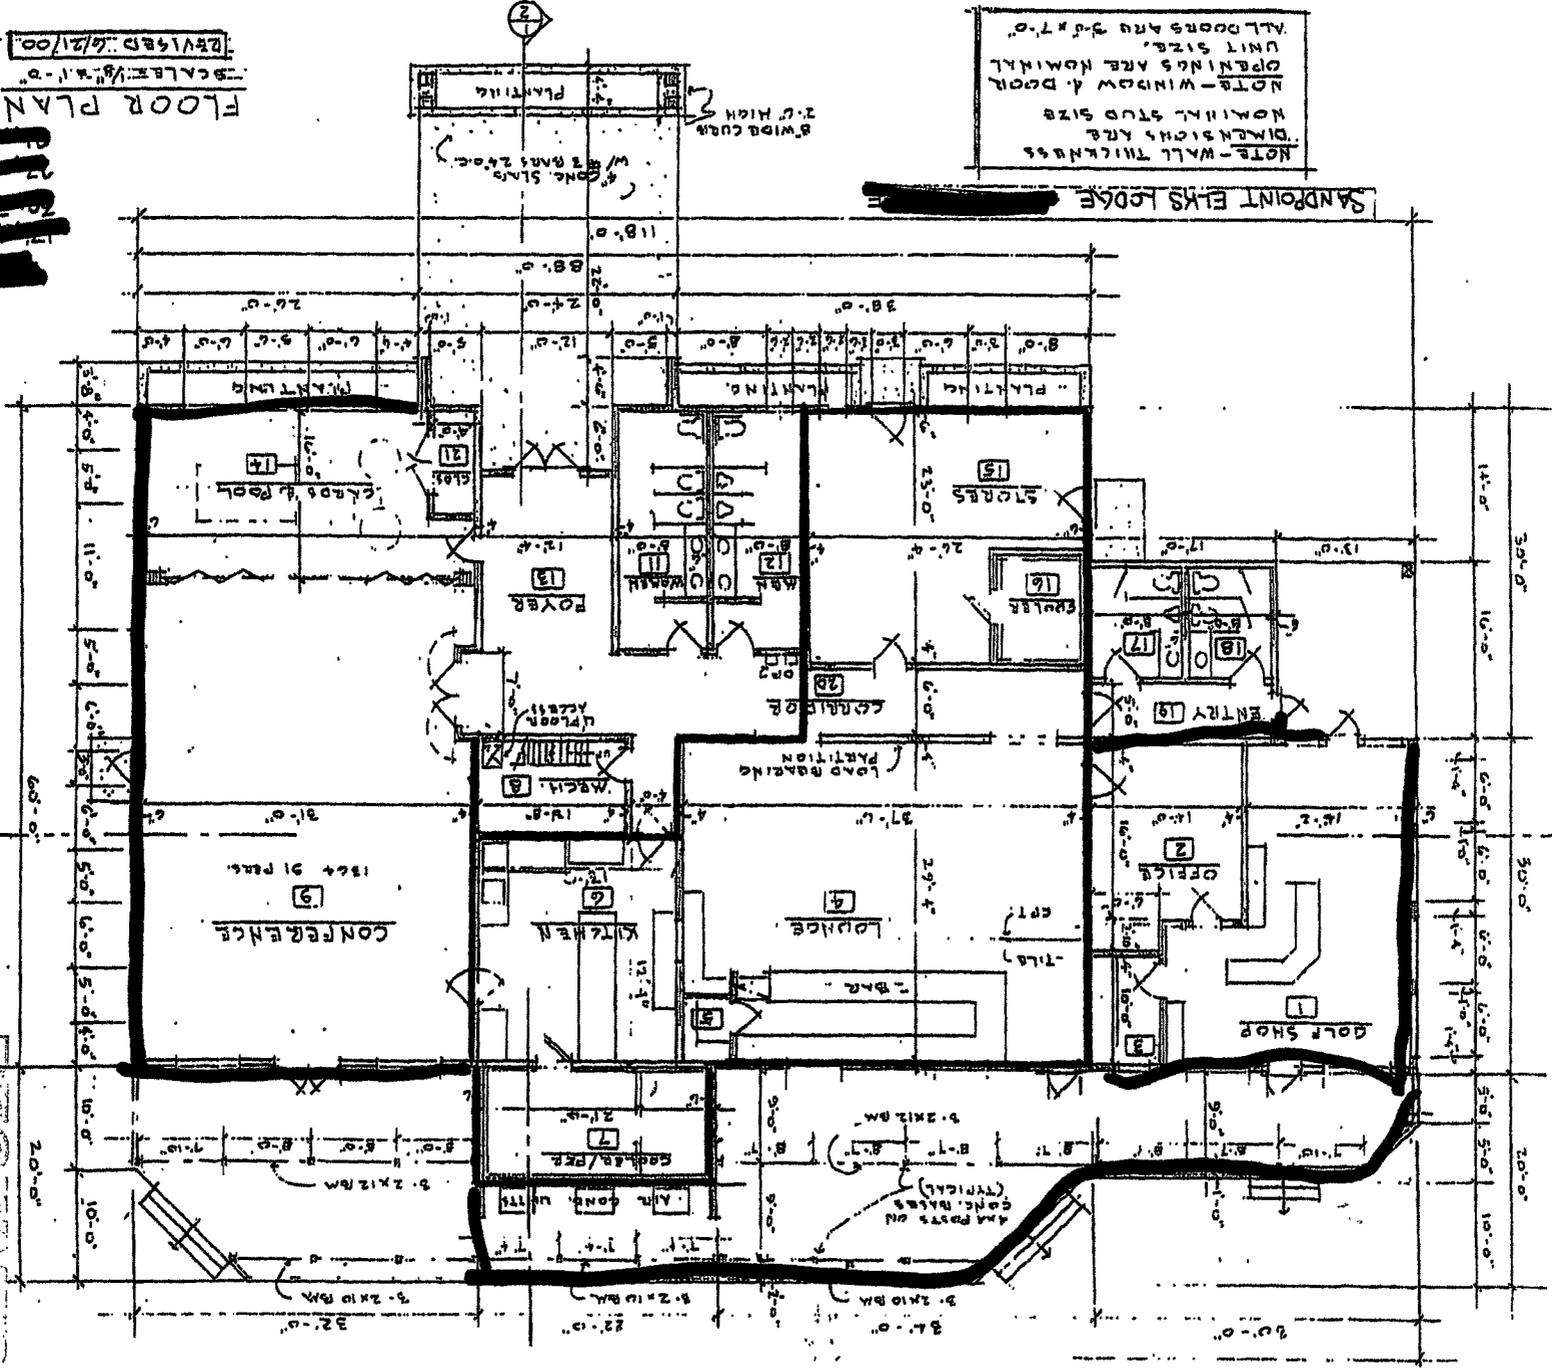

DATE: 6/21/00
 DRAWN BY: [Redacted]
 CHECKED BY: [Redacted]
 PROJECT: SANDBOARD ELKS LODGE

2012