


RECEIVED
DEC 04 2013
IDAHO STATE POLICE
ALCOHOL BEVERAGE CONTROL

OLDTOWN, ID - PROPOSED FLOOR PLAN

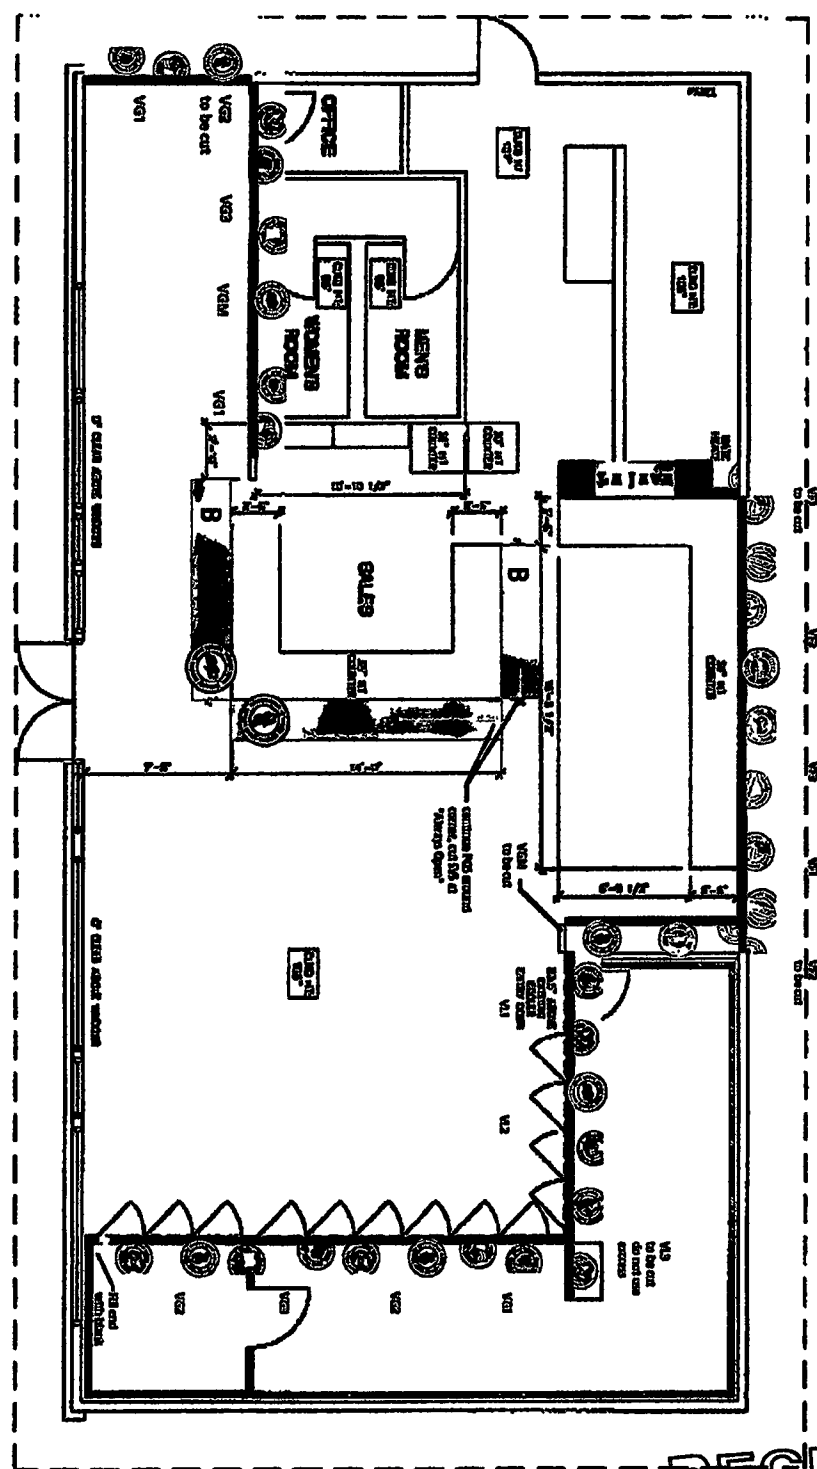

RECEIVED
DEC 05 2014

IDAHO STATE POLICE
ALCOHOL BEVERAGE CONTROL

Oldtown, ID
proposed graphic layout

This drawing is protected by
Federal Copyright Law.
Duplication of this design is
prohibited, without direct
permission of Tesoro
Petroleum.

Tesoro Petroleum, Inc.
3450 S. 340th, Suite 100
Auburn, WA 98001-5531
(253) 834-9700
Fax: (253) 834-8887



May 19, 2002
Creation Date: ()

Last Revised: _____

CEM
Requesting Department

B. HAMILTON
Requesting Personnel

B. SMITH
Drawn By

Approved By: _____ Date: _____