


#87

FLOOR PLAN
SCALE 1/8" = 1'-0"

DATE: 01-19-2007

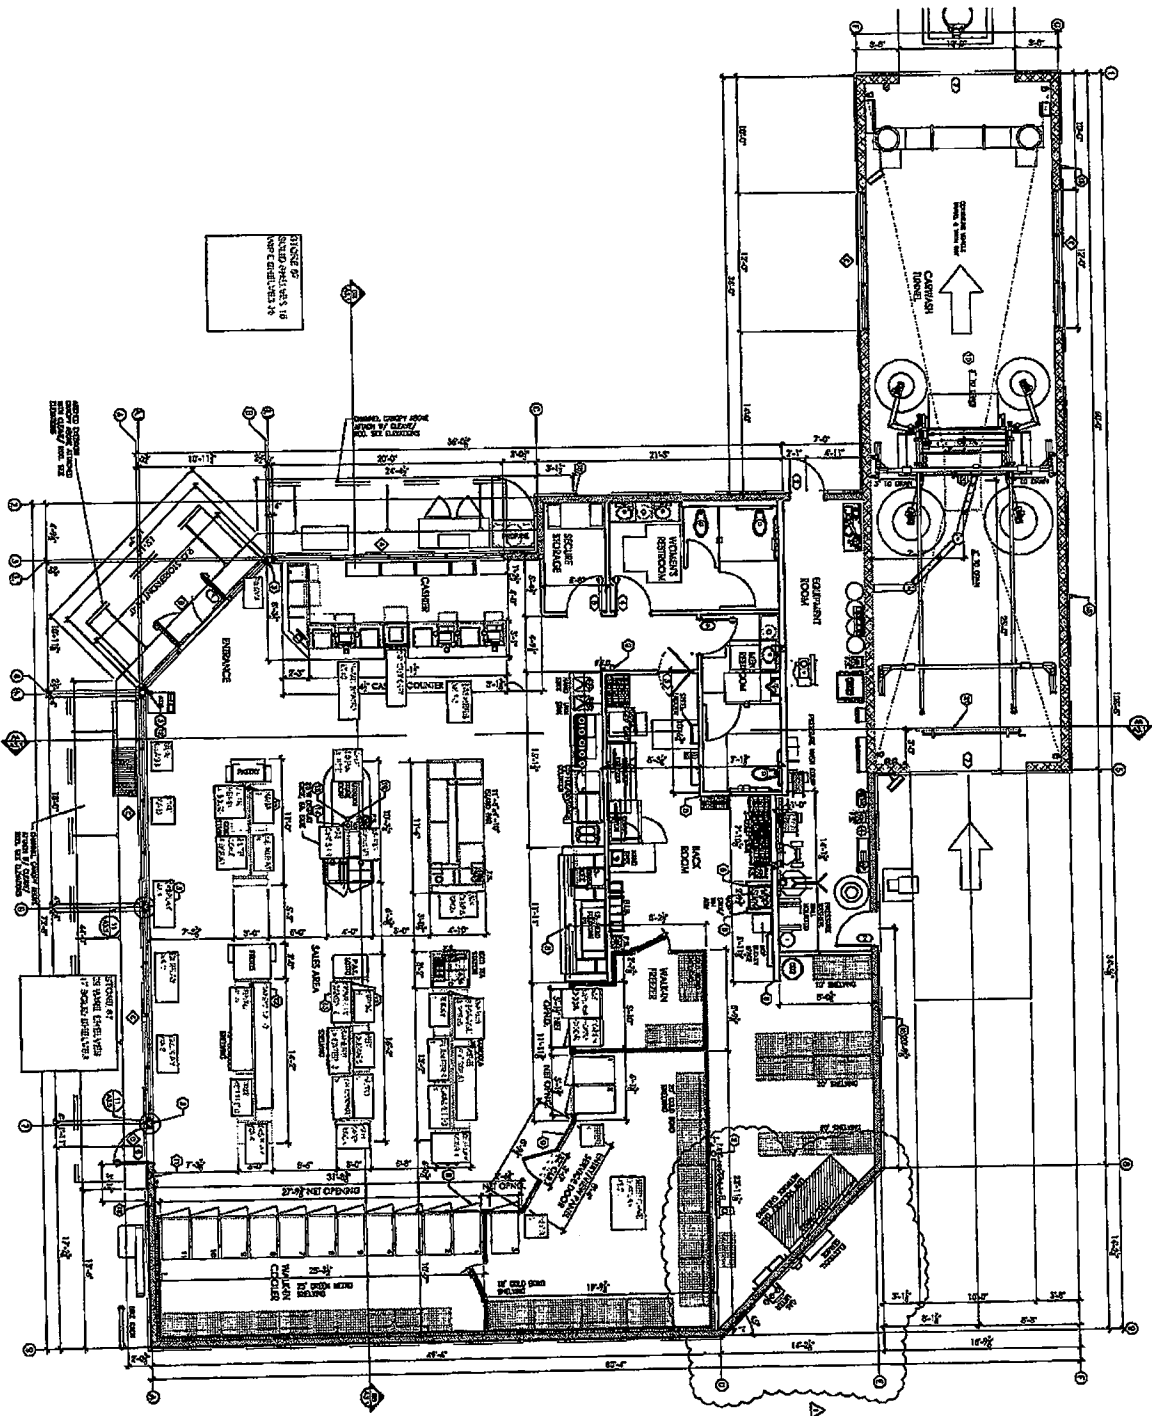

1. ALL WORK SHALL BE IN ACCORDANCE WITH THE LATEST EDITIONS OF THE BUILDING CODES AND SPECIFICATIONS.
2. THE CONTRACTOR SHALL BE RESPONSIBLE FOR OBTAINING ALL NECESSARY PERMITS AND APPROVALS FROM THE LOCAL AUTHORITIES.
3. THE CONTRACTOR SHALL MAINTAIN ACCESS TO ALL ADJACENT PROPERTIES AT ALL TIMES.
4. THE CONTRACTOR SHALL PROTECT ALL EXISTING UTILITIES AND STRUCTURES NOT TO BE REMOVED.
5. THE CONTRACTOR SHALL MAINTAIN ADEQUATE SAFETY BARRIERS AND WARNING SIGNS DURING CONSTRUCTION.
6. THE CONTRACTOR SHALL BE RESPONSIBLE FOR DISPOSING OF ALL DEBRIS AND WASTE MATERIALS IN AN APPROPRIATE MANNER.
7. THE CONTRACTOR SHALL MAINTAIN THE EXISTING CURB AND SIDEWALKS IN GOOD CONDITION.
8. THE CONTRACTOR SHALL BE RESPONSIBLE FOR THE PROTECTION OF ALL TREES AND LANDSCAPING TO REMAIN.
9. THE CONTRACTOR SHALL MAINTAIN THE EXISTING DRAINAGE SYSTEM AND NOT OBSTRUCT ANY DRAINAGE PATHS.
10. THE CONTRACTOR SHALL BE RESPONSIBLE FOR THE PROTECTION OF ALL EXISTING FOUNDATIONS AND STRUCTURES.
11. THE CONTRACTOR SHALL MAINTAIN THE EXISTING ELEVATION OF THE FLOOR FINISHES.
12. THE CONTRACTOR SHALL BE RESPONSIBLE FOR THE PROTECTION OF ALL EXISTING MECHANICAL AND ELECTRICAL SYSTEMS.
13. THE CONTRACTOR SHALL MAINTAIN THE EXISTING VENTILATION SYSTEMS AND NOT OBSTRUCT ANY VENTILATION PATHS.
14. THE CONTRACTOR SHALL BE RESPONSIBLE FOR THE PROTECTION OF ALL EXISTING PLUMBING AND GAS LINES.
15. THE CONTRACTOR SHALL MAINTAIN THE EXISTING FIRE PROTECTION SYSTEMS AND NOT OBSTRUCT ANY FIRE PROTECTION PATHS.
16. THE CONTRACTOR SHALL BE RESPONSIBLE FOR THE PROTECTION OF ALL EXISTING STRUCTURAL MEMBERS.
17. THE CONTRACTOR SHALL MAINTAIN THE EXISTING ROOFING SYSTEM AND NOT OBSTRUCT ANY DRAINAGE PATHS.
18. THE CONTRACTOR SHALL BE RESPONSIBLE FOR THE PROTECTION OF ALL EXISTING EXTERIOR FINISHES.
19. THE CONTRACTOR SHALL MAINTAIN THE EXISTING LANDSCAPING AND NOT OBSTRUCT ANY LANDSCAPING PATHS.
20. THE CONTRACTOR SHALL BE RESPONSIBLE FOR THE PROTECTION OF ALL EXISTING UTILITIES AND STRUCTURES NOT TO BE REMOVED.

RECEIVED

JAN 19 2007

IDAHO STATE POLICE
ALCOHOL BEVERAGE CONTROL

1A-690

JACKSON'S FOOD STORES, INC. STORE #087 BROADWAY		BRS ARCHITECTS 1040 S. ALABAMA ST. SUITE 100 BOISE, ID 83709 (208) 333-5380	
PROJECT NO. 070101 DATE 01/19/07 DRAWN BY [blank] CHECKED BY [blank]	