

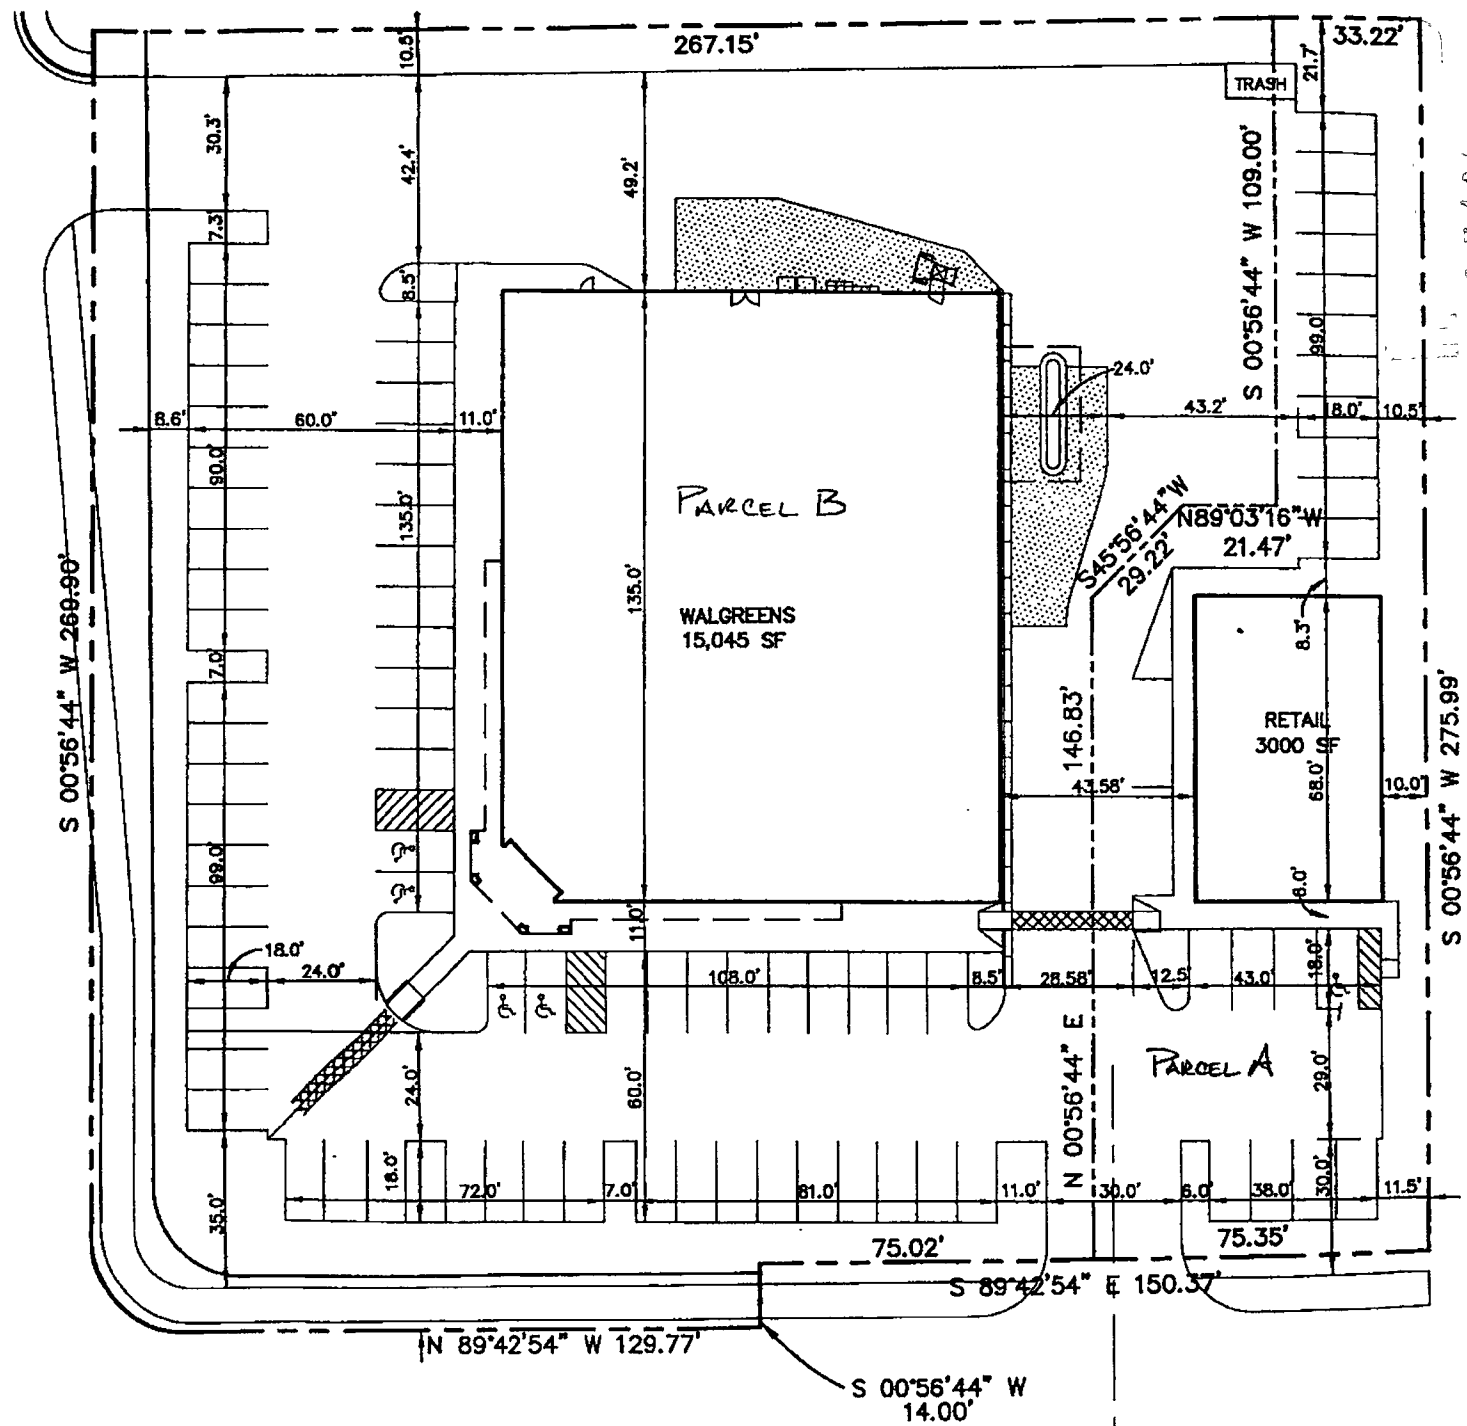
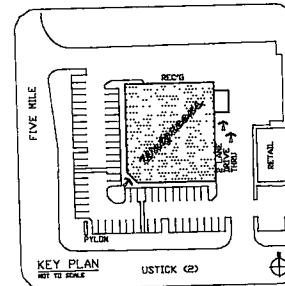


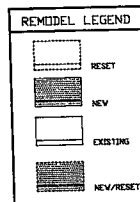

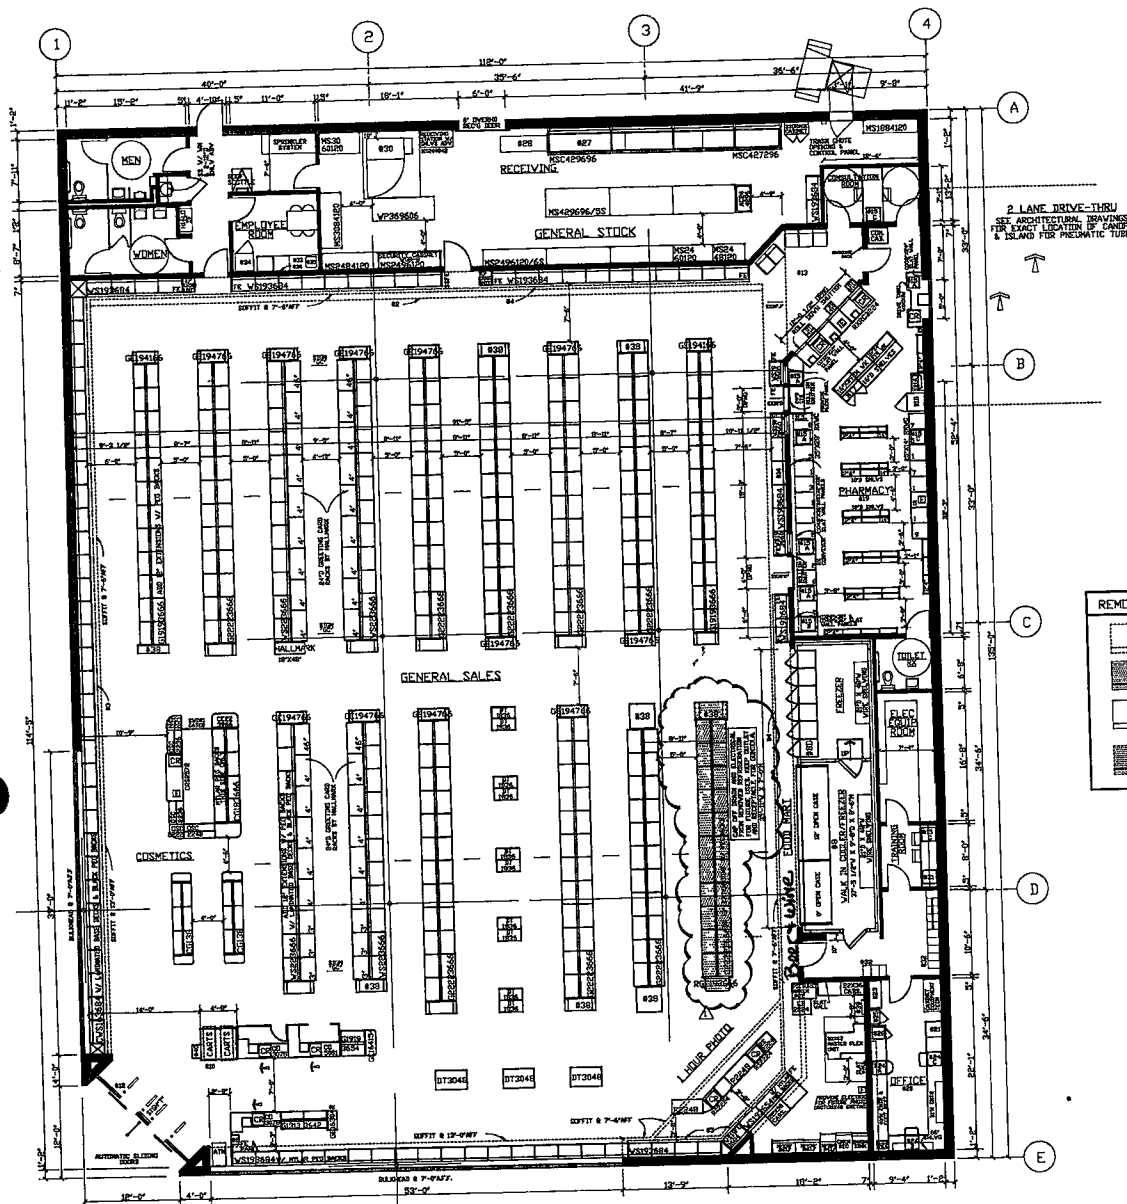

FOR REFERENCE ONLY, SEE CONTRACT DOCUMENTS FOR DETAILED SITE PLAN

- SIGN "SC" UNLIMITED LANE LANE
 SIGN "SB" SAN BRAND CHECKOUT LANE 8
 SIGN "M" SAN BRAND PHOTO
 PHARMACY DEPARTMENT:
 REFER TO FUTURE PLAN FOR REQUIRED SIGNS
 SIGN "J" PICK UP PRESCRIPTIONS
 SIGN "N" DROP OFF PRESCRIPTIONS
 SIGN "C" CONSULTATION WINDOW
 SIGN "TX" T.A.S.
 ATTACH SIGNS TO UNDERSIDE OF SOFFIT.
 REFER TO FUTURE PLAN FOR SIGN LOCATION.
 PROVIDE 60 KILLION VOLT ANCHORS FOR SIGN.
 SURETY THREADED ELEVATOR WITH ANCHORS HANG
 SIGNS FROM ELEVATOR WITH 9' HOOKS.

GENERAL NOTES

- GENERAL SALES AREA
 1. SEE PROJECT DATA FOR FUTURE MANUFACTURER
 2. CHECKOUT COUNTERS ARE 34" UNLESS
 OTHERWISE NOTED
 3. SECURITY HOOKS ON SOFFIT OF REAR WALL
 4. CROSSLING CORNERS OF COUNTER IN THIS
 DRAWING TO BE SOFFIT MOUNTED
 5. PHOTO COUNTER
 6. HANDSOME SHELF
 7. PROVIDE 2" X 4" X 8" EACH BY ANTHONY
 8. 48" X 24" X 8" EACH BY ANTHONY
 9. 48" X 24" X 8" EACH BY ANTHONY
TOTAL EXIST 12000 1784 1320 15000
 TOTAL NEW 12000 1784 1320 15000
 TOTAL AREA FIRST FLOOR 12000 SQ. FT.
 TOTAL AREA OTHER LEVELS 0 SQ. FT.
 TOTAL AREA INCLUDING ALL DEPARTMENTS AND ALL LEVELS 12000 SQ. FT.

RX SHELVE LINEAL FEET 500 LIN. FT.
 RX SQUARE FOOT AREA 792 SQ. FT.

FIXTURE MANUFACTURER

NEEDLER/ MYERS ☐ HAND/ MYERS ☐ LOZIER/ MYERS ☒ DARLING/ MYERS ☐

REVISIONS

NO.	DATE	BY	DESCRIPTION	CONST.
1.	8-11-06	TCS	REVISE REFRIGERATION AND ADD NEW GENGLAS	

CERTIFICATION AND SEAL

I HEREBY CERTIFY THAT THIS PLAN AND SPECIFICATION WAS PREPARED BY OR UNDER THE CLOSE PERSONAL SUPERVISION AND THAT I AM A duly REGISTERED ARCHITECT OR ENGINEER UNDER THE LAWS OF THE STATE OF IDAHO.

AS AUTHORIZED BY MY HAND AND SEAL.

STORE NUMBER 05184

PROJECT NAME

WALGREENS STORE

10580 USTICK RD

BOISE, IDAHO

DRAWING TITLE

FIXTURE FLOOR PLAN

CAD PLOT: 105184D100.DWG

VOID PLOT: 105184D100.DWG

SUPERSEDES: 012100

PLAN DATED: 012100

REVIEWED BY: 0.000000

OF DWG.

SCALE: 1/8"=1'-0"

DRAWN BY: T.000000

DATE: 012100

D1

EXECUTIVE APPROVAL

DATE

FIXTURE LEGEND

G 1818 36 66 W. H.

GUNDEL A. D. V. H.

G 1818 36 66 W. H.

GUNDEL A. D. V. H.

