

RECEIVED

OCT 24 2016

NOV - 2 2016

ALCO STATE POLICE
POLICE OFFICE CONTROL




MACKENZIE RIVER PIZZA COMPANY
POLE LINE ROAD
POCATELLO, IDAHO

FLOOR PLAN

DRAWN: WIL
CHECKED: MLY
DATE: 10/18
JOB#: 100000
REVISIONS:

A1.0

SHEET 4 OF 38

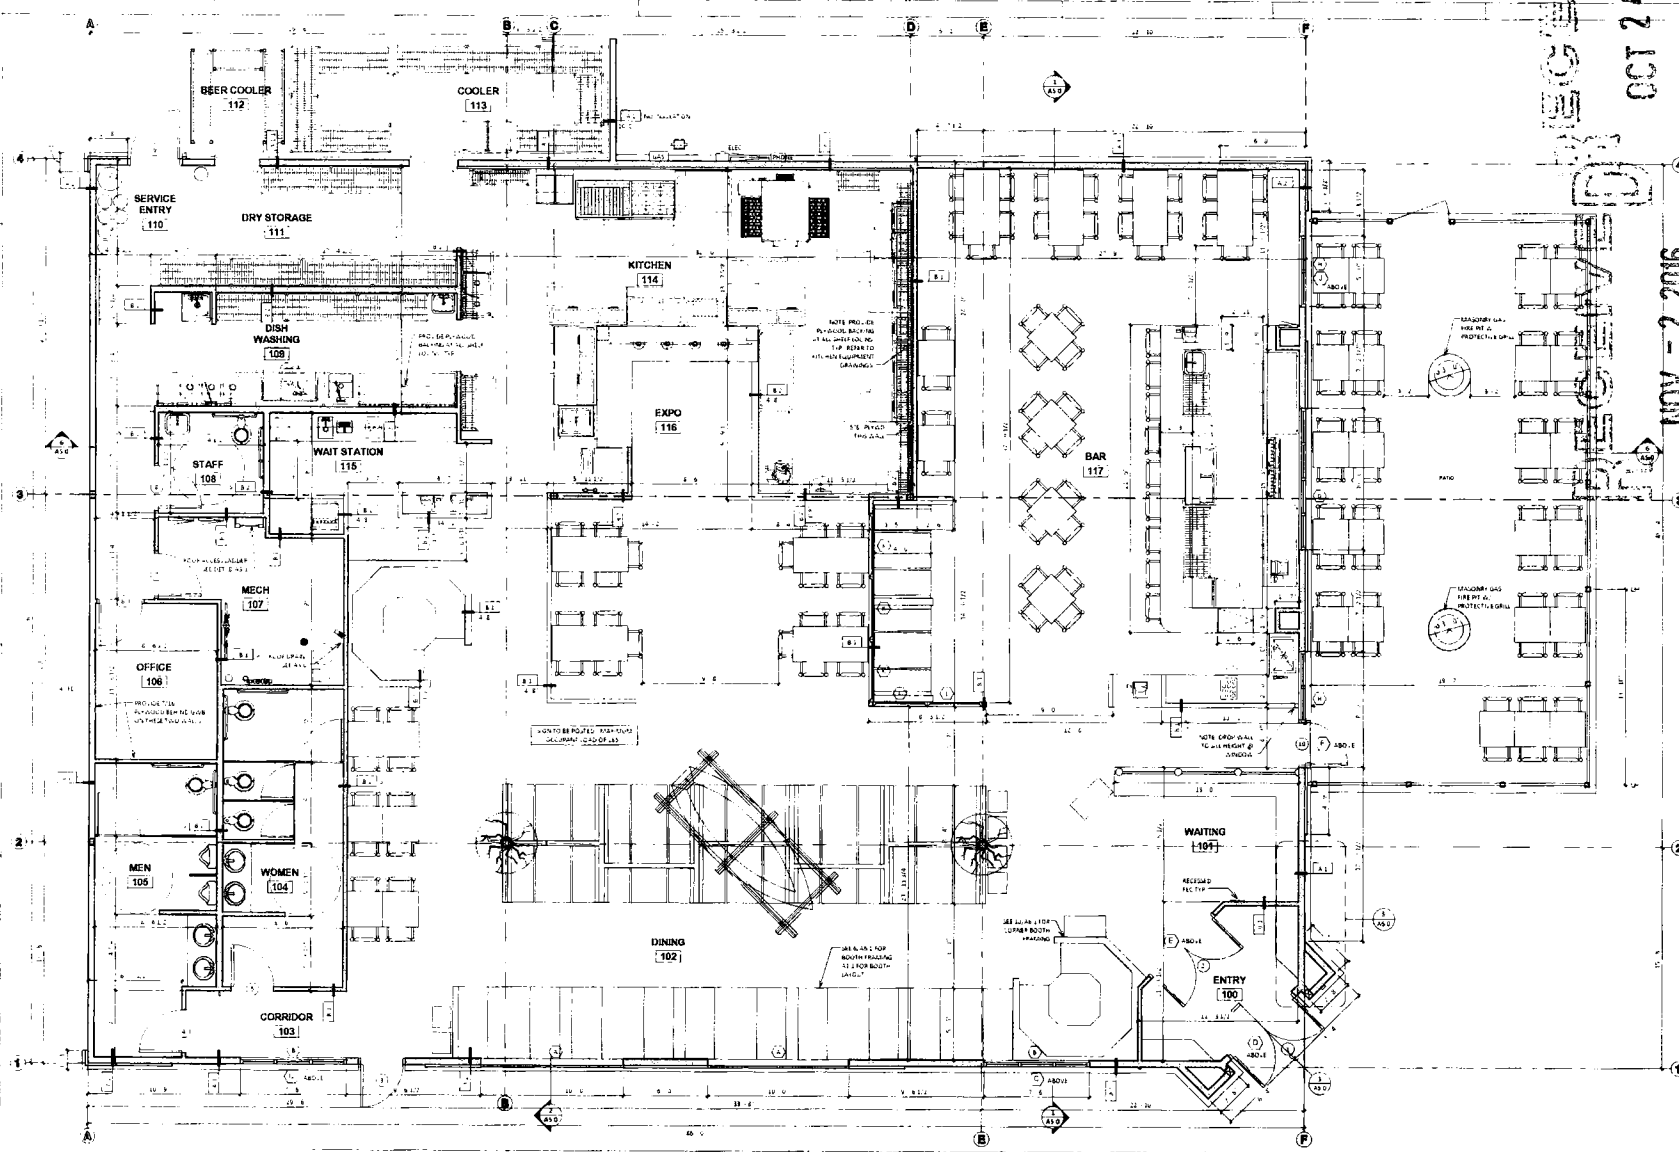

1 FLOOR PLAN
1/4" = 1'-0"

2 WALL TYPES
1/2" = 1'-0"

- CONCRETE TYPE 1**
1. 4" MIN. GYP WALLING
2. 1/2" MIN. GYP WALLING
3. 1/2" MIN. GYP WALLING
