


RECEIVED
JUN 10 2015

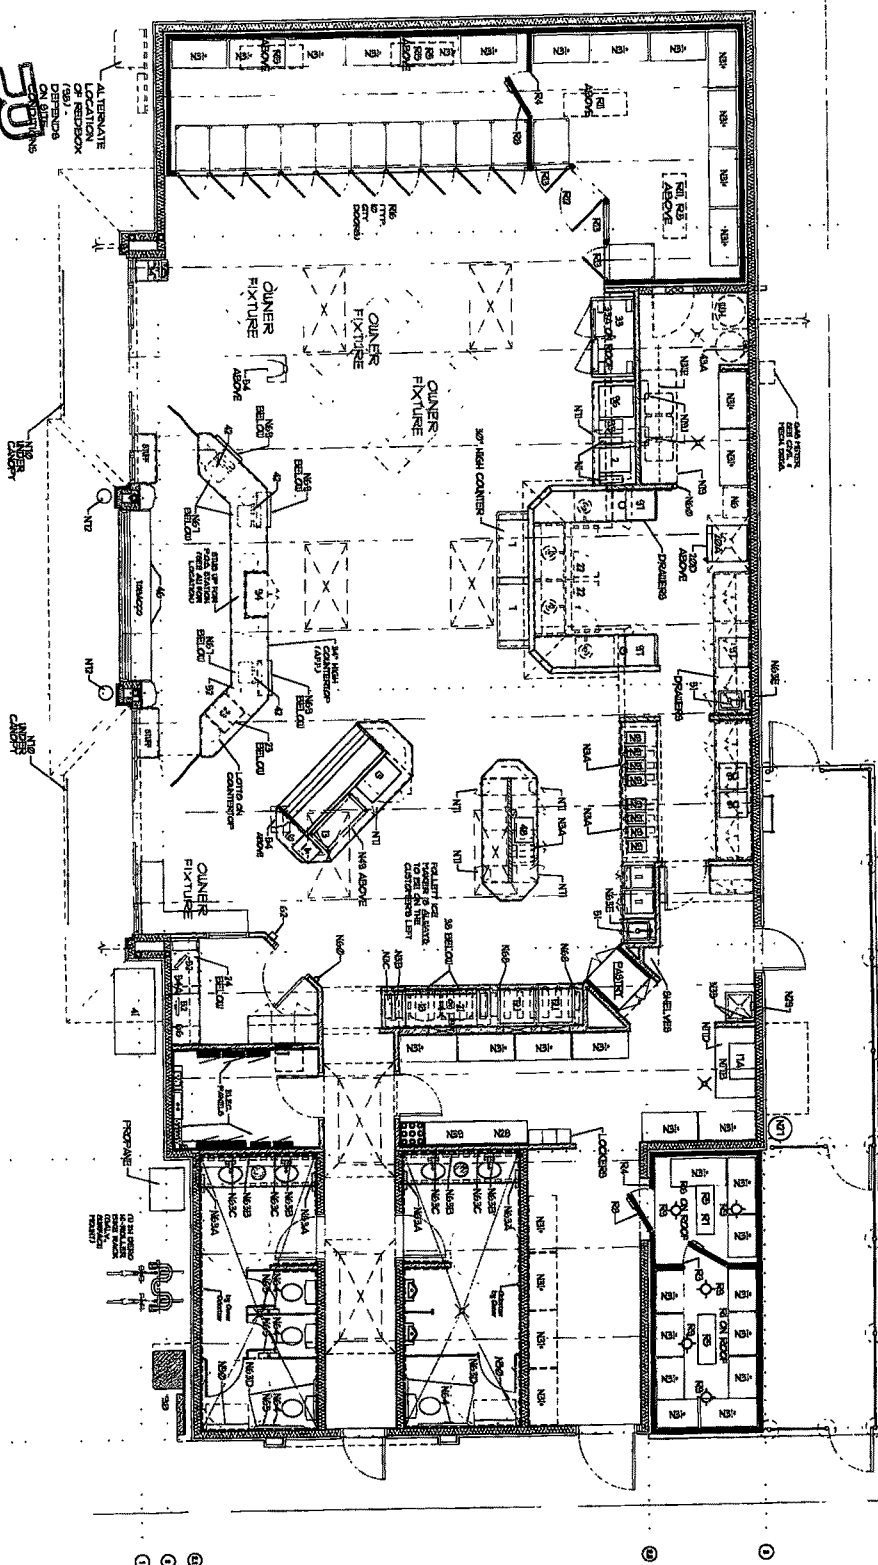

EQUIPMENT FLOOR PLAN

dixon
architectural planning & interior design
633 South 200 West
Salt Lake City, UT 84115
PHONE: 801 533-4400
WWW.DIXONDC.COM

CONSULTANTS

1109

[illegible]

ADVENTURE'S FIRST STOP
MAVERIK

STORE # 512
MAVERIK, Inc.
Rebuild of # 259
1209 East Main
Burley, ID 83318

CONSTRUCTION DOCUMENTS

#	DATE	DESC.
	1-20-2015	Change to 2014 SF items
	3-13-2015	Remove O.L. to card table

ISSUE 3-13-2015

PROJECT NO. H44029

DRAWN BY: K.M.

CHECKED BY: T

DATE: 3-13-2015

EQUIPMENT FLOOR PLAN

A-1.5
© 2015 DIXON