

RECEIVED

APR 13 2016

**IDAHo STATE POLICE
ALCOHOL BEVERAGE CONTROL**

PROJECT NUMBER
15125

ISSUE DATE:
JANUARY 26, 2016
REVISIONS:
No. Date Description

NOTE:
Conducting interviews or errors found in
the construction documents should be
submitted to the Idaho State Police, Alcohol
Beverage Control, 100 W. State Street, Suite
100, Boise, Idaho 83702. All correspondence
pertaining to work covered by this bid
should be addressed to the Idaho State Police,
Alcohol Beverage Control, 100 W. State Street,
Suite 100, Boise, Idaho 83702.

Conducting interviews or errors found in
the construction documents should be
submitted to the Idaho State Police, Alcohol
Beverage Control, 100 W. State Street, Suite
100, Boise, Idaho 83702. All correspondence
pertaining to work covered by this bid
should be addressed to the Idaho State Police,
Alcohol Beverage Control, 100 W. State Street,
Suite 100, Boise, Idaho 83702.

INVESTIGATOR'S FRUIT STORE
CONTRACTOR'S FLOOR PLAN


MAVERIK, INC. STORE #534
BRIDGE ST & 3RD SOUTH
ST ANTHONY, IDAHO

SHEET TITLE

FLOOR PLAN

A1.2

ALL DRAWINGS
CREDITS: UNIFORM S. CODE (IRVING)
TEN. DESIGNER: JEFFREY G. MCGOWAN

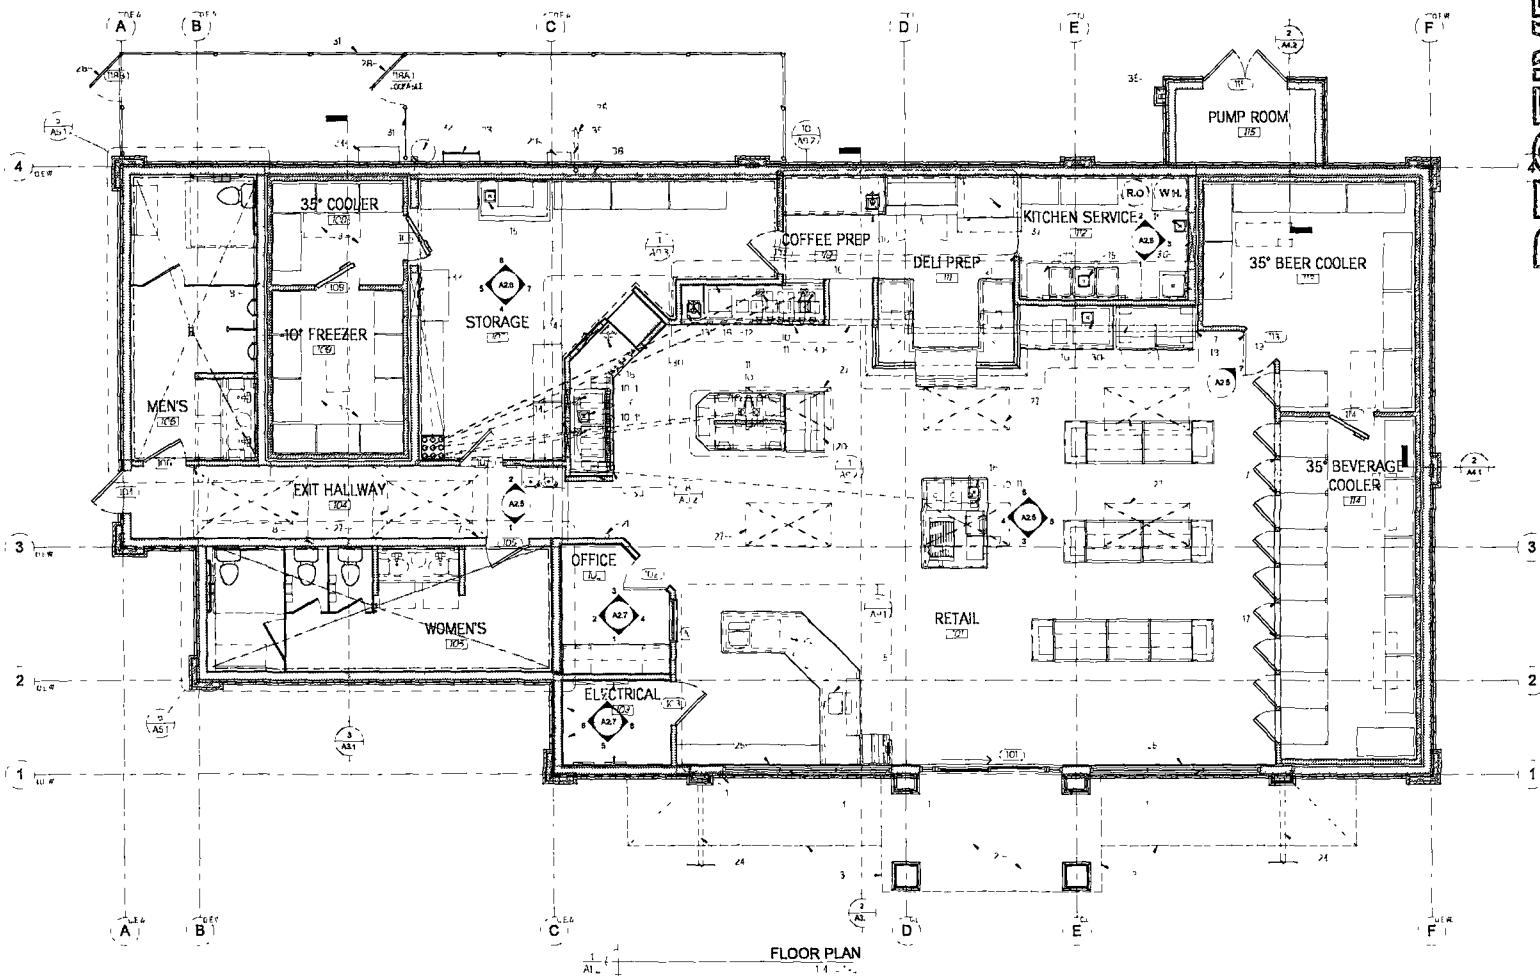

GENERAL NOTES

- (G) 1. PERMIT JOHN DEPARTMENT STORE EXTINGUISHERS
- (H) 2. CONTRACTOR IS RESPONSIBLE FOR PROVIDING THE COMPLETE FIRE AND CLASSIFICATION CONSTRUCTION.
- (I) 3. SEE ELEVATION SHEET FOR WALL TYPES AND PLAN DETAILS IN ELEVATIONS A, B, C, D, E, F, G, H, I, J, K, L, M, N, O, P, Q, R, S, T, U, V, W, X, Y, Z.
- (J) 4. USE LOCAL STRUCTURAL ITEMS, IF APPLICABLE.
- (K) 5. THIS DRAWING IS PROVIDED AS AN ASSISTANT TO THE CONTRACTOR FOR INFORMATION ONLY. IT IS NOT A CONTRACT DOCUMENT AND SHOULD NOT BE USED AS SUCH.
- (L) 6. DO NOT SCALE THIS DRAWING.

- (M) 7. SEE ELEVATION SHEET FOR WALL TYPES AND PLAN DETAILS IN ELEVATIONS A, B, C, D, E, F, G, H, I, J, K, L, M, N, O, P, Q, R, S, T, U, V, W, X, Y, Z.
- (N) 8. CONTRACTOR IS RESPONSIBLE FOR PROVIDING THE COMPLETE FIRE AND CLASSIFICATION CONSTRUCTION.
- (O) 9. CONTRACTOR IS RESPONSIBLE FOR PROVIDING THE COMPLETE FIRE AND CLASSIFICATION CONSTRUCTION.
- (P) 10. CONTRACTOR IS RESPONSIBLE FOR PROVIDING THE COMPLETE FIRE AND CLASSIFICATION CONSTRUCTION.
- (Q) 11. CONTRACTOR IS RESPONSIBLE FOR PROVIDING THE COMPLETE FIRE AND CLASSIFICATION CONSTRUCTION.
- (R) 12. CONTRACTOR IS RESPONSIBLE FOR PROVIDING THE COMPLETE FIRE AND CLASSIFICATION CONSTRUCTION.
- (S) 13. CONTRACTOR IS RESPONSIBLE FOR PROVIDING THE COMPLETE FIRE AND CLASSIFICATION CONSTRUCTION.
- (T) 14. CONTRACTOR IS RESPONSIBLE FOR PROVIDING THE COMPLETE FIRE AND CLASSIFICATION CONSTRUCTION.
- (U) 15. CONTRACTOR IS RESPONSIBLE FOR PROVIDING THE COMPLETE FIRE AND CLASSIFICATION CONSTRUCTION.
- (V) 16. CONTRACTOR IS RESPONSIBLE FOR PROVIDING THE COMPLETE FIRE AND CLASSIFICATION CONSTRUCTION.
JZ
R ARCHITECTS