


IDAHO STATE POLICE
ALCOHOL BEVERAGE CONTROL

AUG 16 2016

RECEIVED

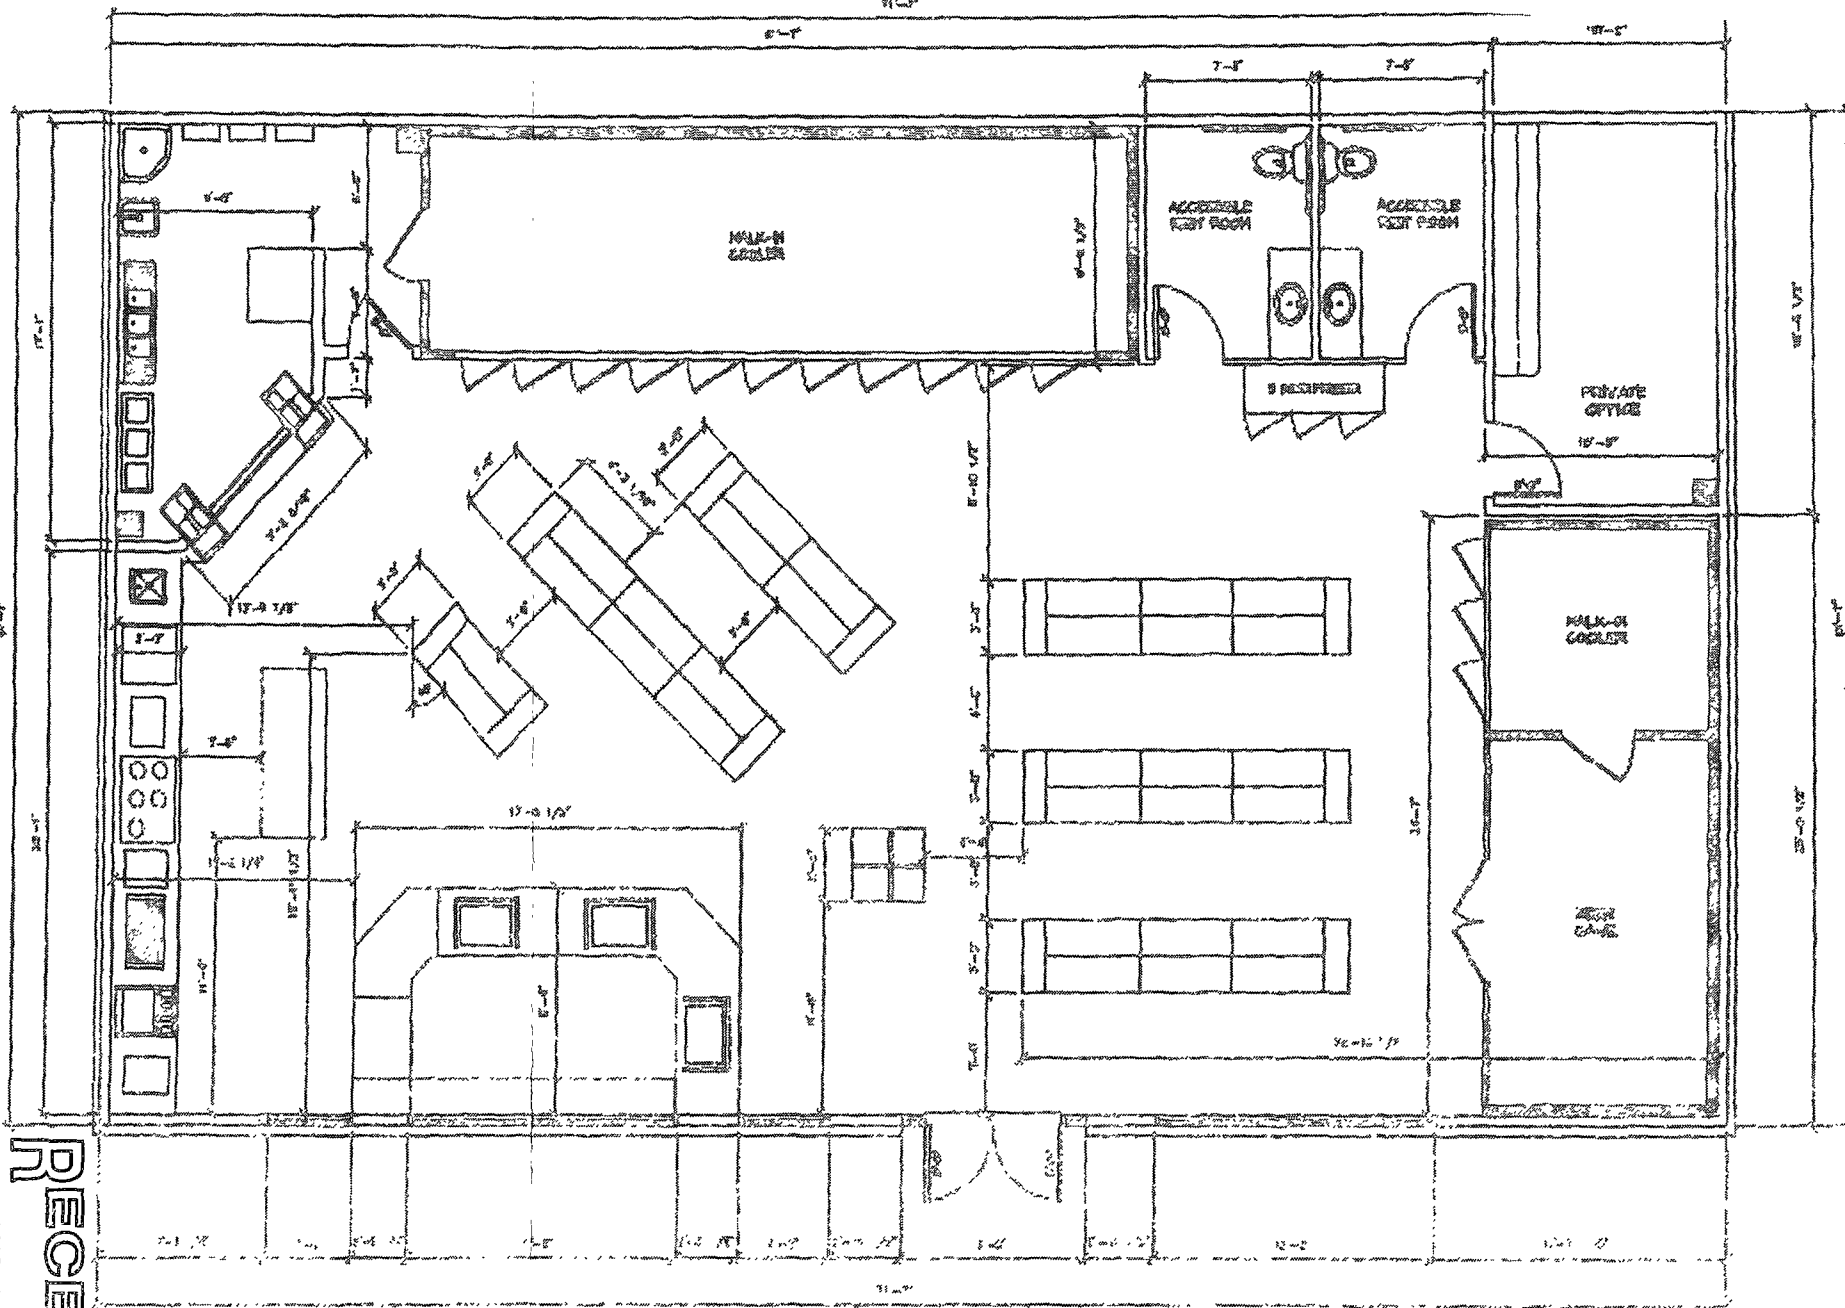

1/4" = 1' LEVEL DIMENSION FLOOR PLAN - ADDITION

22" x 34" DRAWING BOARD, 1/4" = 1' SCALE
1" = 1' BOARD SCALE 10" x 14"



1/2" = 1' SCALE

SAME FLOOR PLANS AS LAST YEAR