

PADDLES UP POKÉ
237 N. 9th ST.
BOISE, ID 83702

CUSTOMER/
LOBBY
M/F BATHROOMS

TO
ALLEY
EXIT

REAR
ENTRANCE

KITCHEN/
PREP
AREA

ELEVATORS

OFFICE
AREA

LOBBY
ENTRANCE

MAIN
LOBBY

DINING AREA

IN LOBBY ENTRANCE

945

ST. ENTRANCE

RECEIVED
MAR 29 2017


MAR 29 2017

CE IDAHO STATE POLICE
ALCOHOL BEVERAGE CONTROL

RECEIVED

MAR 29 2017

IDAHO STATE POLICE
ALCOHOL BEVERAGE CONTROL

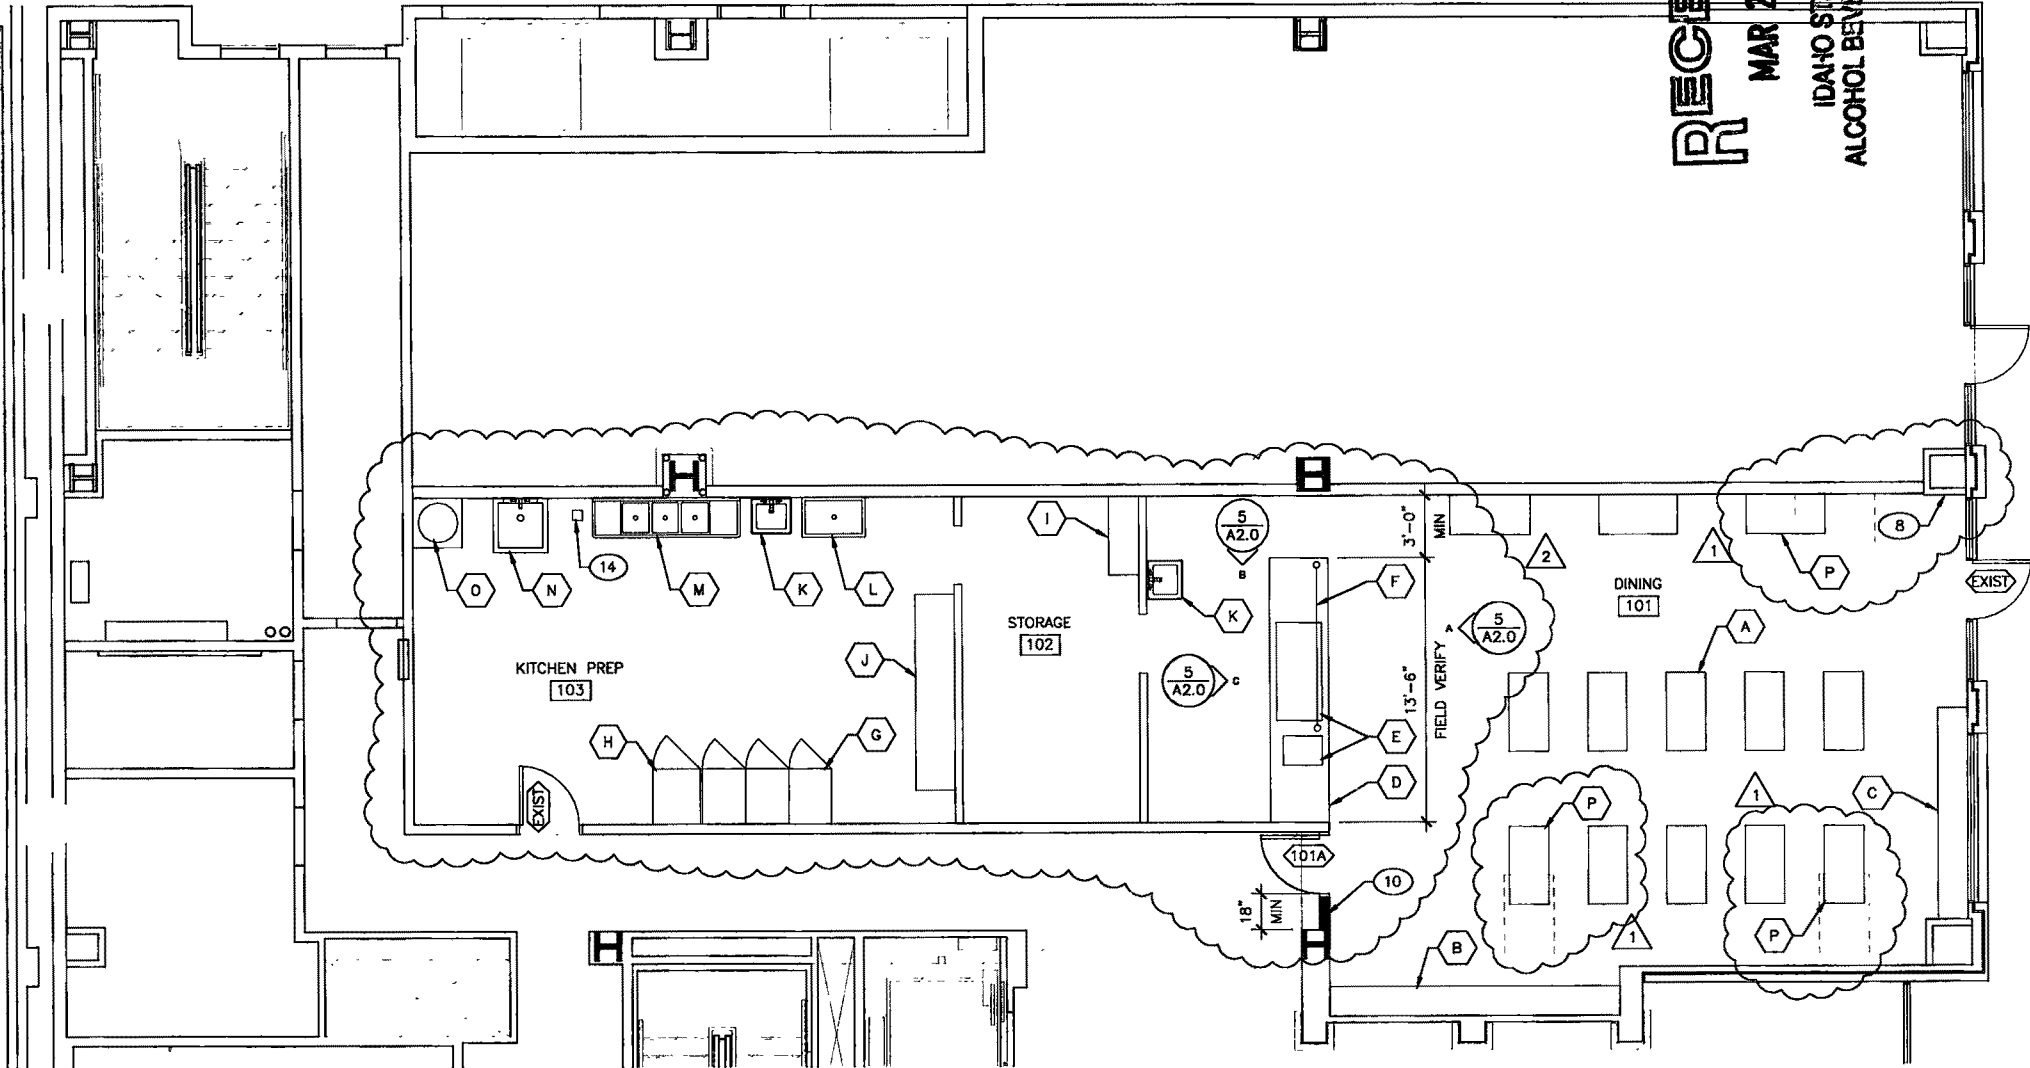

1

FLOOR PLAN

SCALE: 3/16" = 1'-0"