


PREMISE ID 1A-251 1 of 3

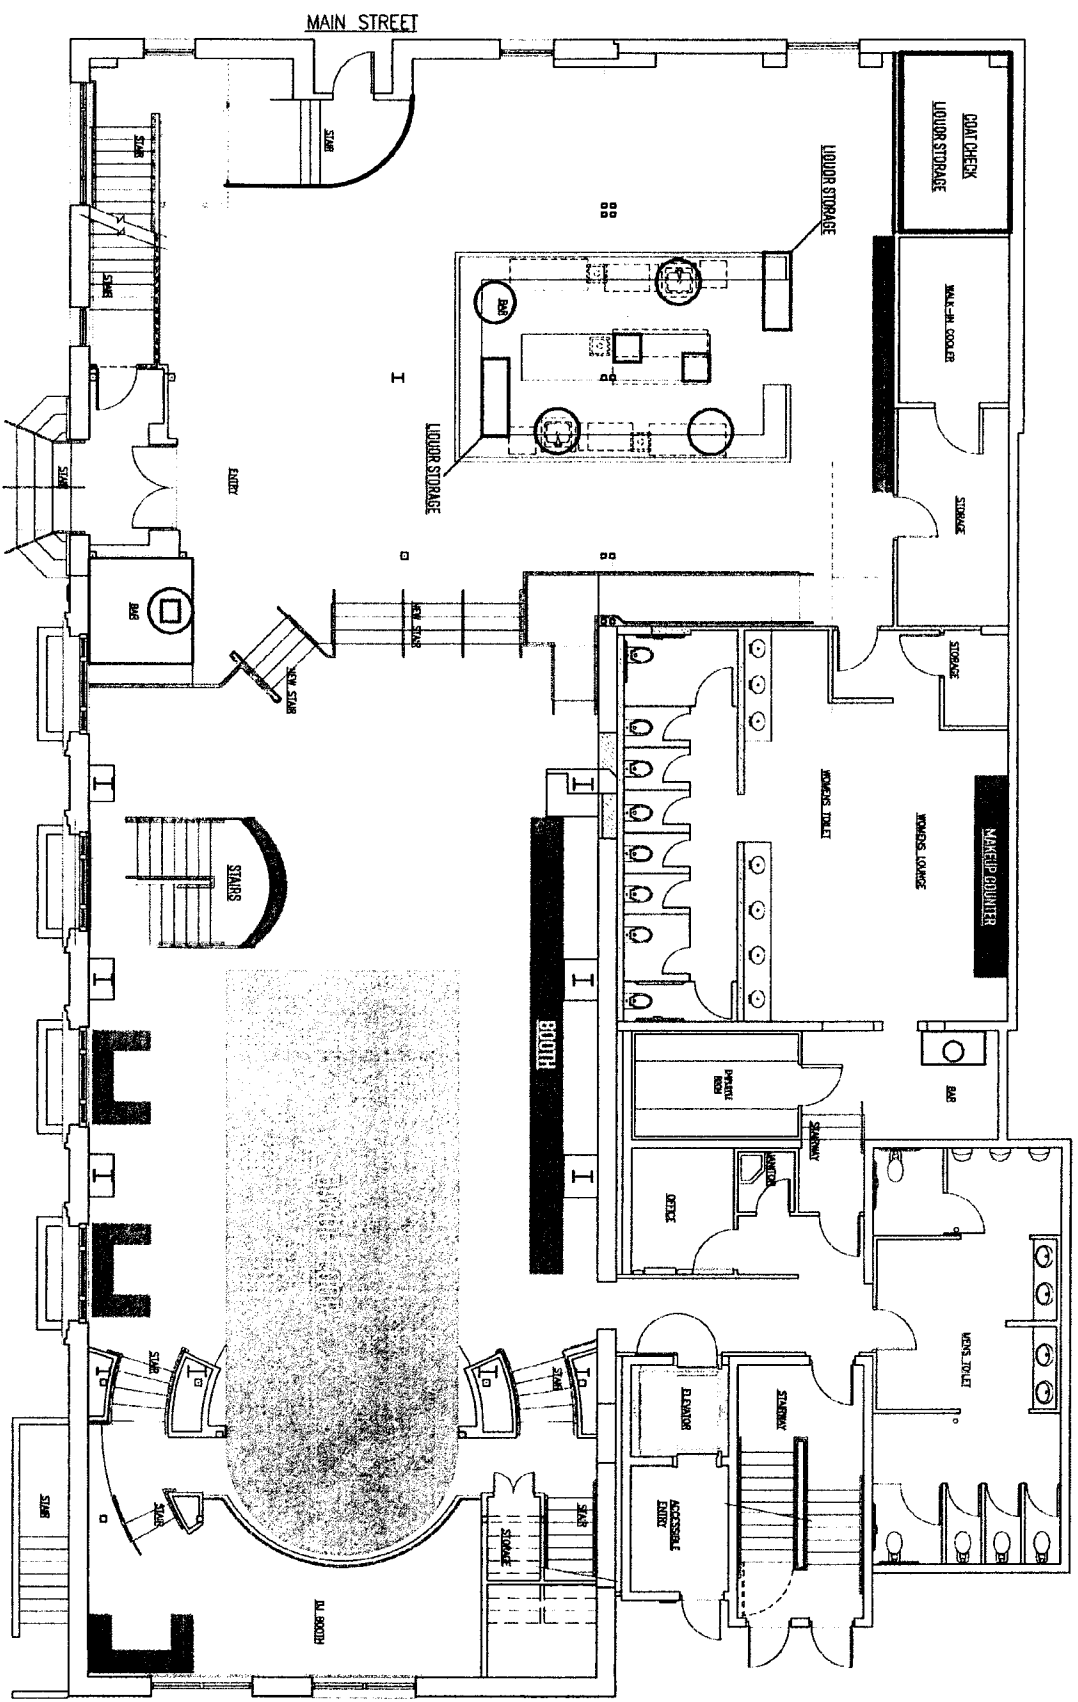

6TH STREET
1 FIRST FLOOR PLAN
EASE UP

STRANGE LOVE

RECEIVED
JUL 10 2019

IDAHO STATE POLICE
ALCOHOL BEVERAGE CONTROL

THE ARCHITECT'S OFFICE
400 S. 10TH STREET
BOISE, IDAHO 83725
TEL: (208) 333-1234
WWW.THEARCHITECTS.COM

**CHINA BLUE BAR
ROOF DECK**
100 S. 6TH STREET
BOISE, IDAHO


A2.1
FIRST FLOOR PLAN



PROJECT
CHINA BLUE BAR
ROOF DECK
100 S. 6TH STREET
BOISE, IDAHO

DATE
JULY 10, 2019

SCALE
1/8" = 1'-0"

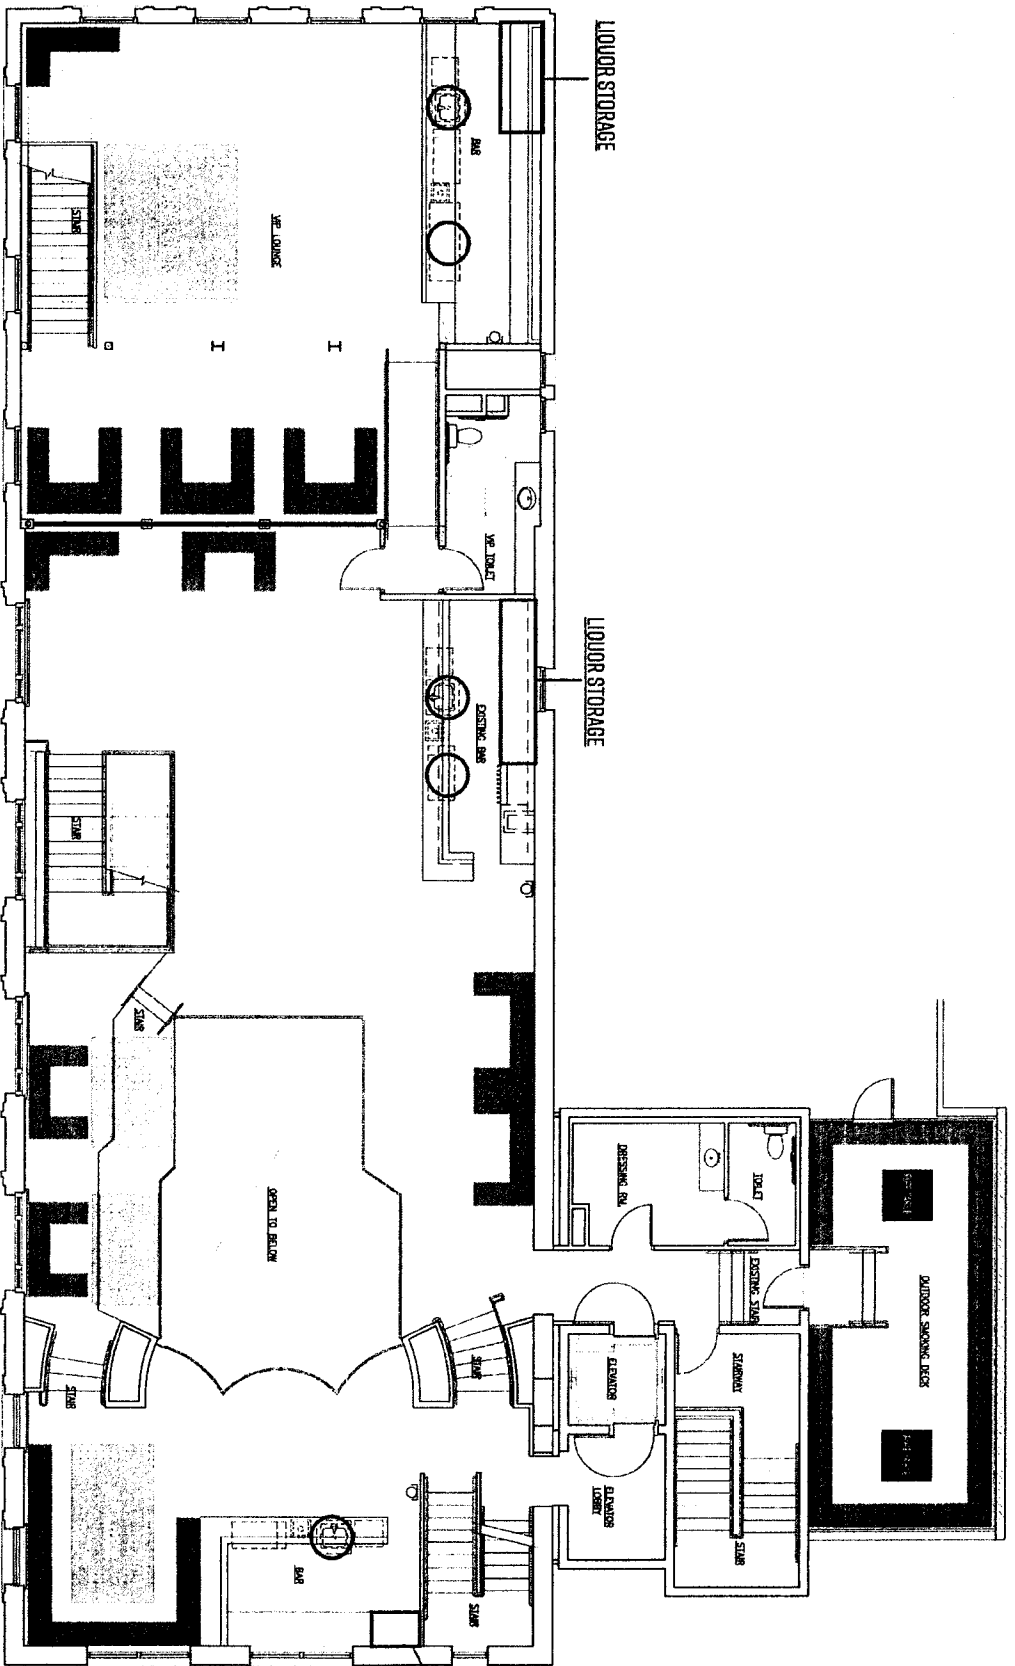

STRANGE LOVE

1 SECOND FLOOR PLAN
SCALE: 1/8" = 1'-0"

RECEIVED
JUL 10 2019

IDAHO STATE POLICE
ALCOHOL BEVERAGE CONTROL

SALES
OWNER
FINES
OFFICE 1
100 S. 6TH STREET
BOISE, IDAHO 83721
WWW.IDAHOBEV.COM

PROJECT
CHINA BLUE BAR
ROOF DECK
100 S. 6TH STREET
BOISE, IDAHO

LIQUOR STORAGE

SCALE

DATE: 11-20-2017
BY: [Signature]
CHECKED: [Signature]
APPROVED: [Signature]
11-20-2017


REVISIONS
1. CHINA BLUE BAR
2. CHINA BLUE BAR

SHEET

A2.2

SECOND FLOOR PLAN

PREMISE NO. 1A-251 3 of 3

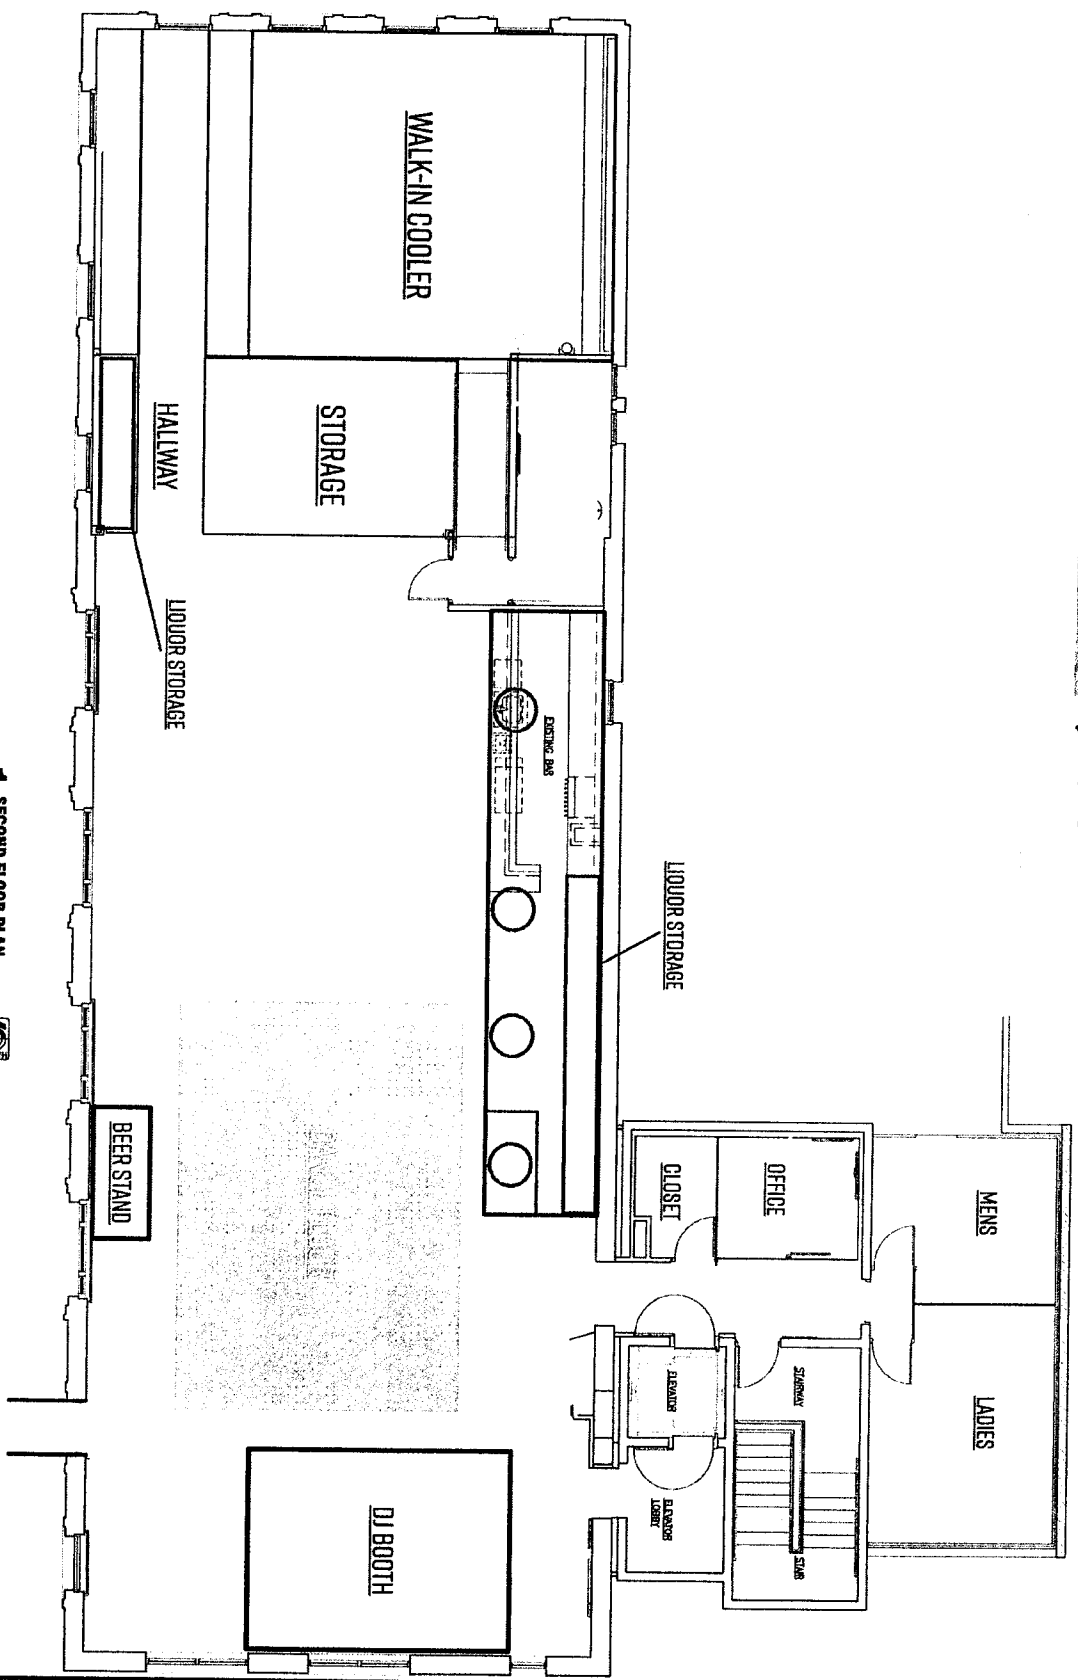

RODDYS

1 SECOND FLOOR PLAN

RECEIVED

JUL 10 2019

IDAHO STATE POLICE
ALCOHOL BEVERAGE CONTROL

A2.2
SECOND FLOOR PLAN

AS
FLOOR 2

OWNER: CHINA BLUE BAR
PROJECT: CHINA BLUE BAR
100 S. 6TH STREET
BOISE, IDAHO

DATE: JANUARY 28, 2012
SCALE: 1/8" = 1'-0"

DESIGNED BY: [Signature]
CHECKED BY: [Signature]
DRAWN BY: [Signature]