


CREATIVE GIFT BASTLES
 700 E. King St. Ste 102 **Exhibit B**

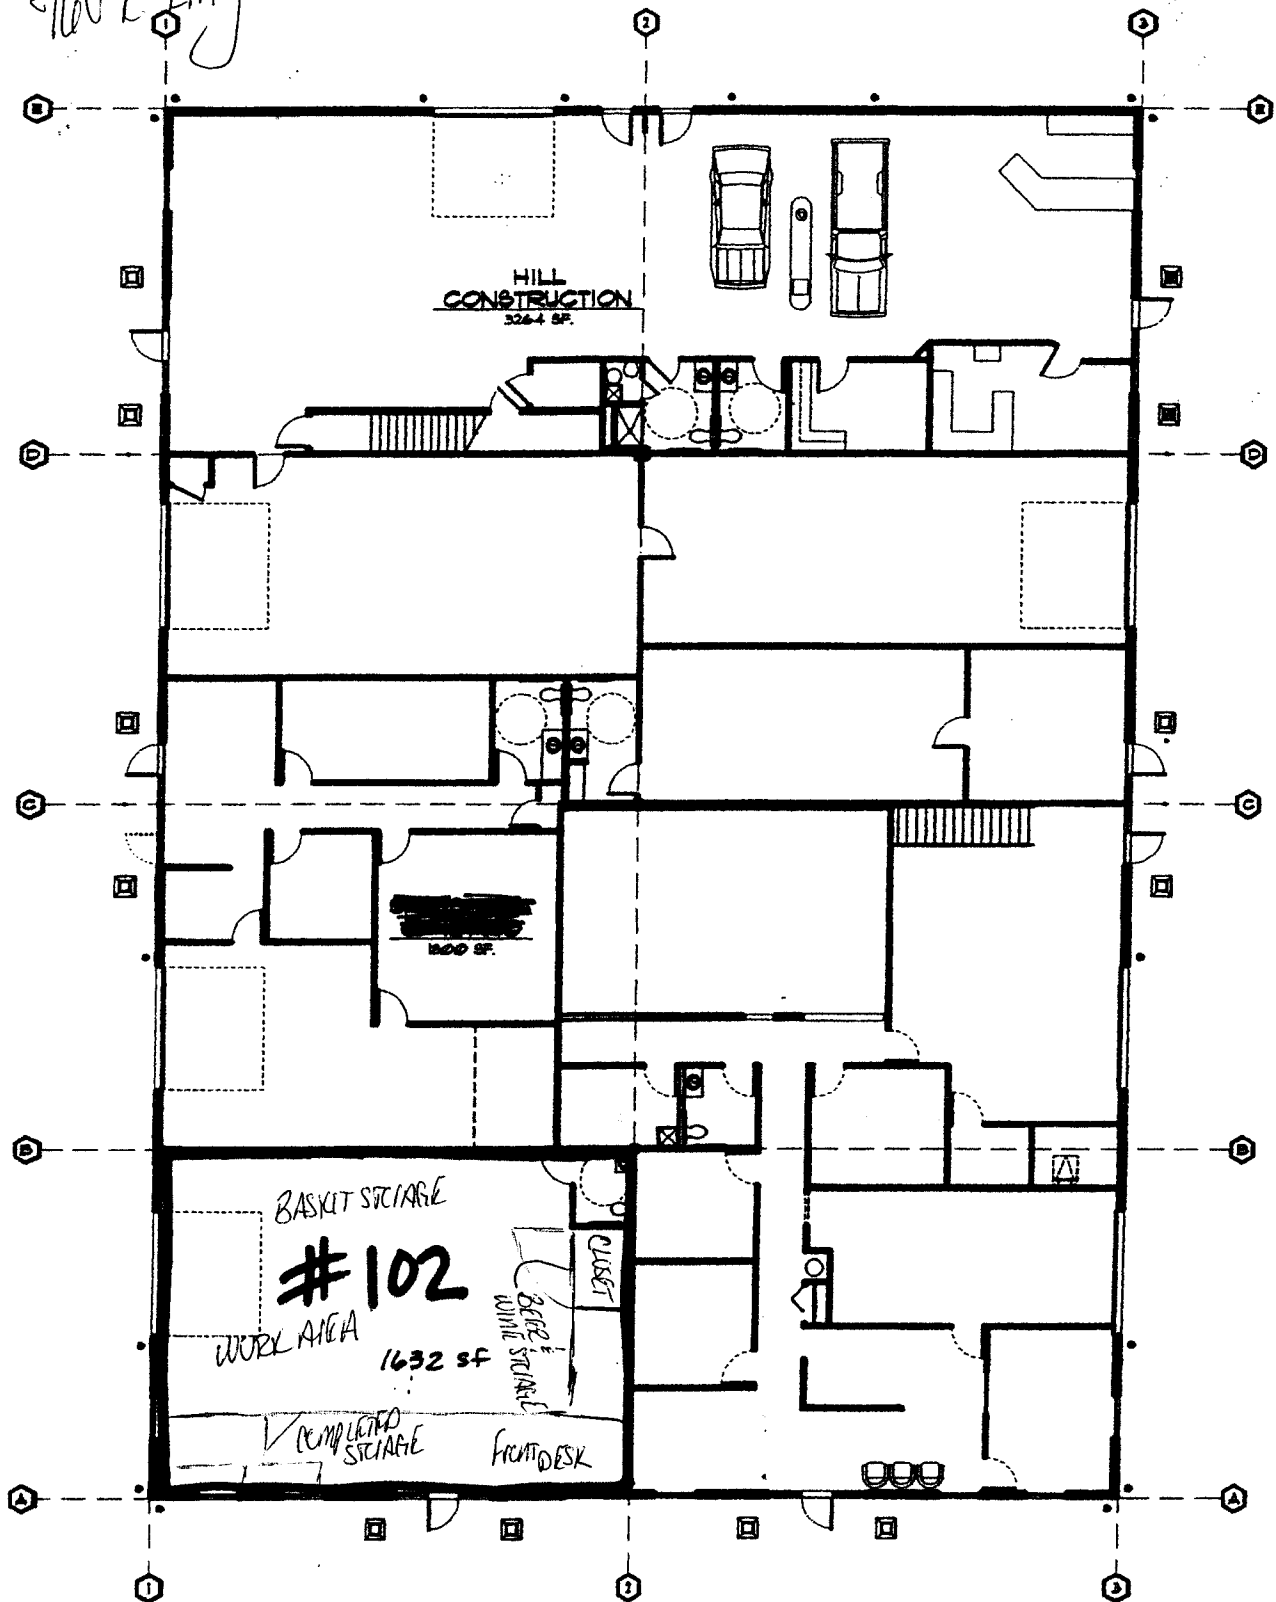

MAIN LEVEL FLOOR PLAN
 SCALE: 1/8" = 1'-0"

DECLINED

JUN 10 2019

IDAHO STATE POLICE
 ALCOHOL BEVERAGE CONTROL