


PREMISE ID V-17

BUILDING INSPECTION

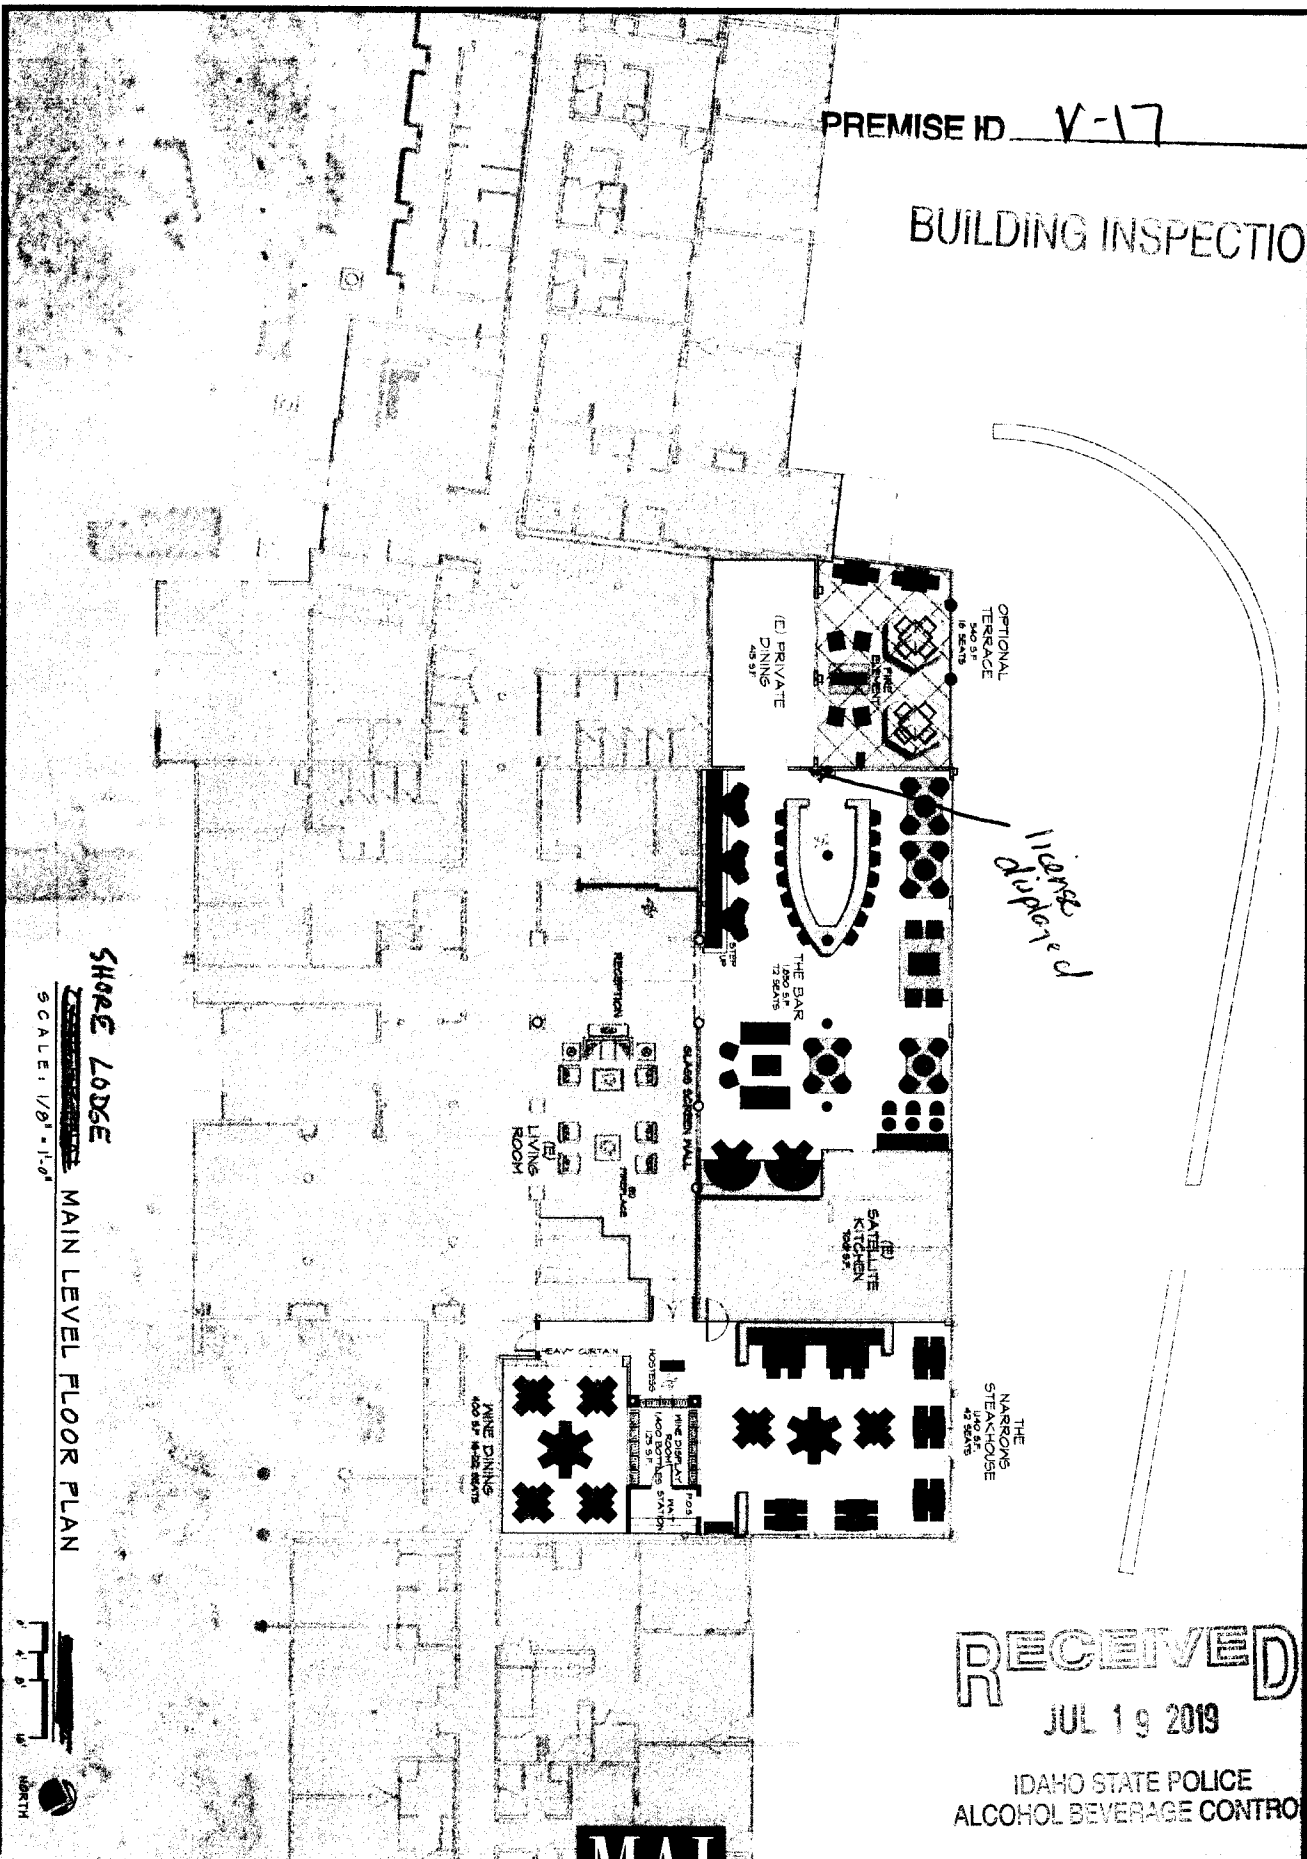

SHORE LODGE
MAIN LEVEL FLOOR PLAN
SCALE: 1/8" = 1'-0"

RECEIVED
JUL 19 2019
IDAHO STATE POLICE
ALCOHOL BEVERAGE CONTROL

MAT


Marsh & Associates, Inc.
COLORADO • TEXAS

PREMISE ID V-17

SHORE LODGE

BANQUETS

BUILDING INSPECTION

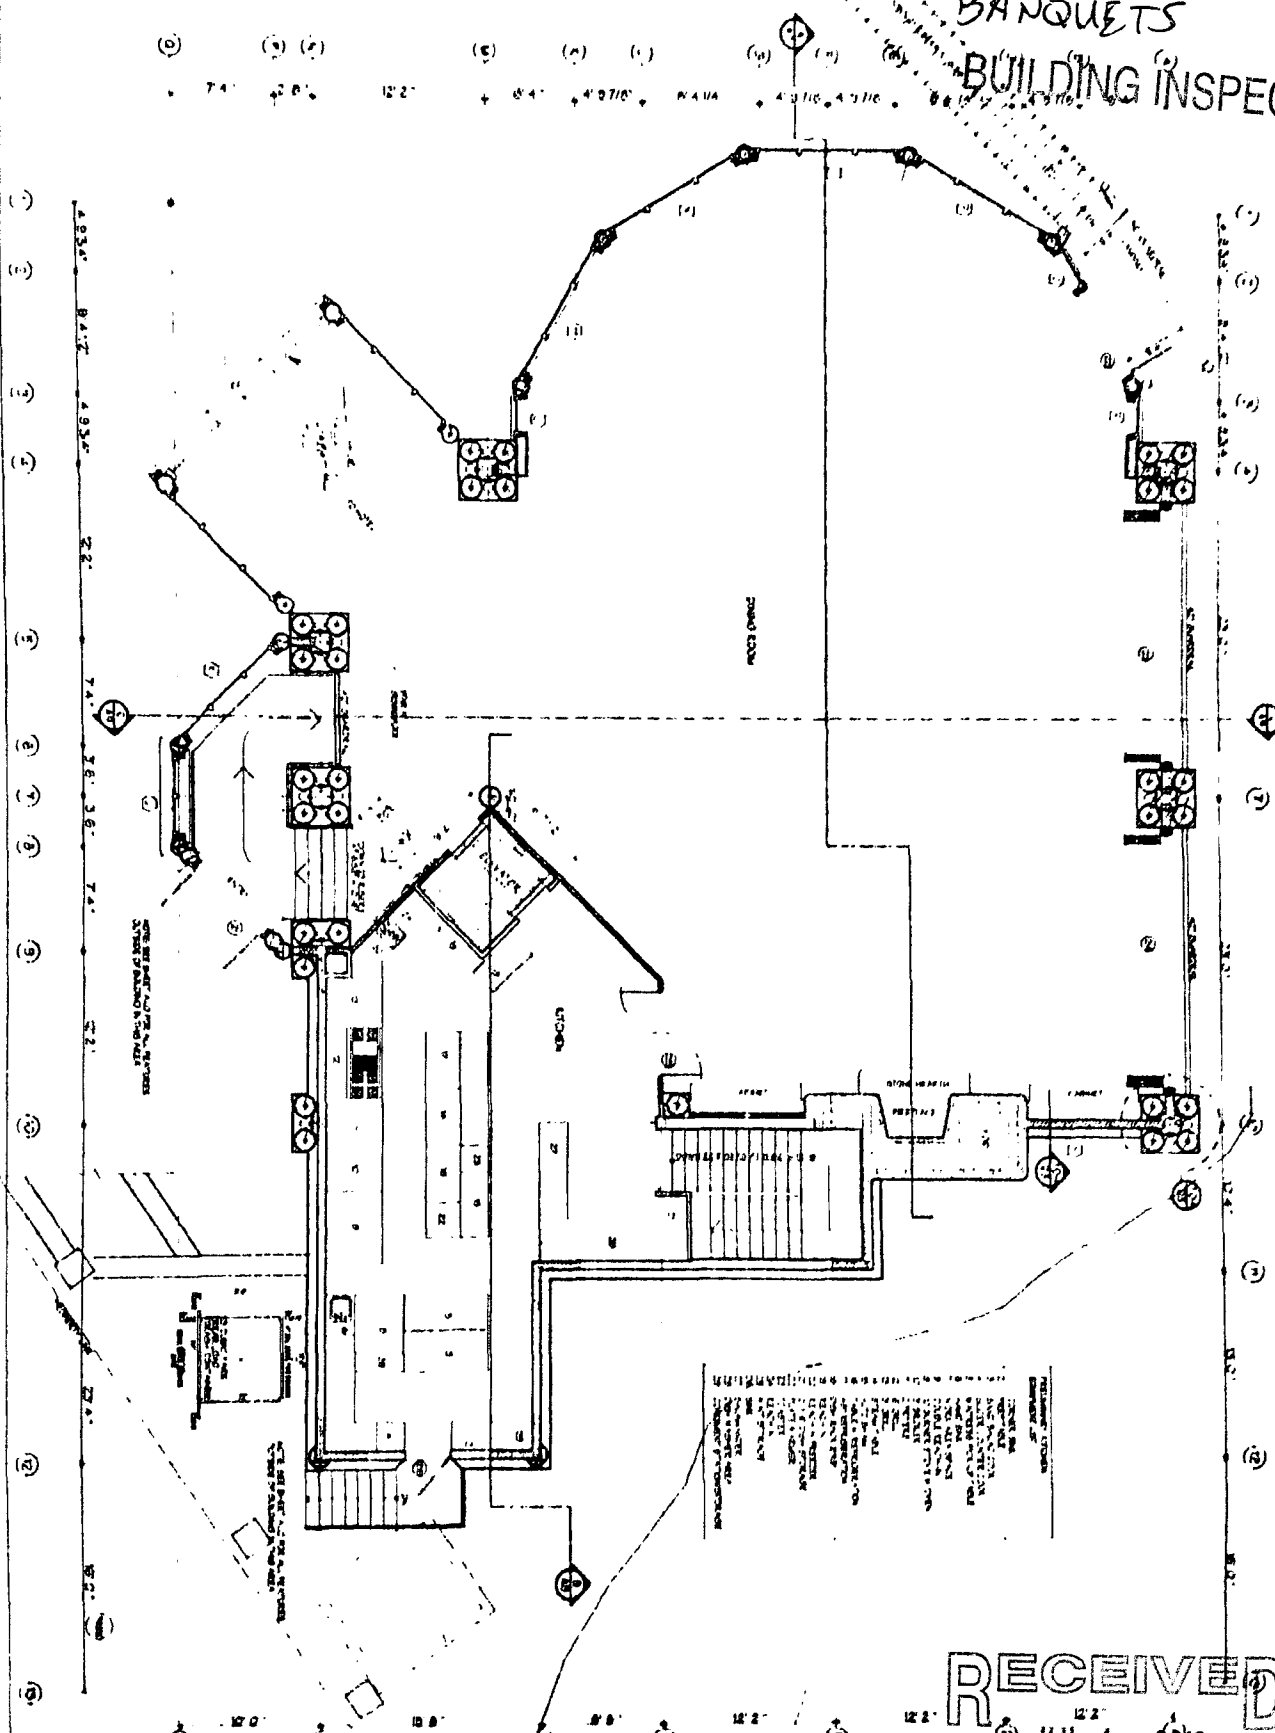

AS	Main Floor Plan Scale 1/8" = 1'-0"		Shore Lodge Pavilion 501 W. Lake Street • McCall, Idaho 83638	RECEIVED JUL 19 2018 PEVIN MC PEE ASSOCIATES IDAHO STATE POLICE ALCOHOL & DRUGS UNIT


Exhibit 4

PREMISE ID

V-17

SHORE LODGE
BANQUETS

BUILDING INSPECTION

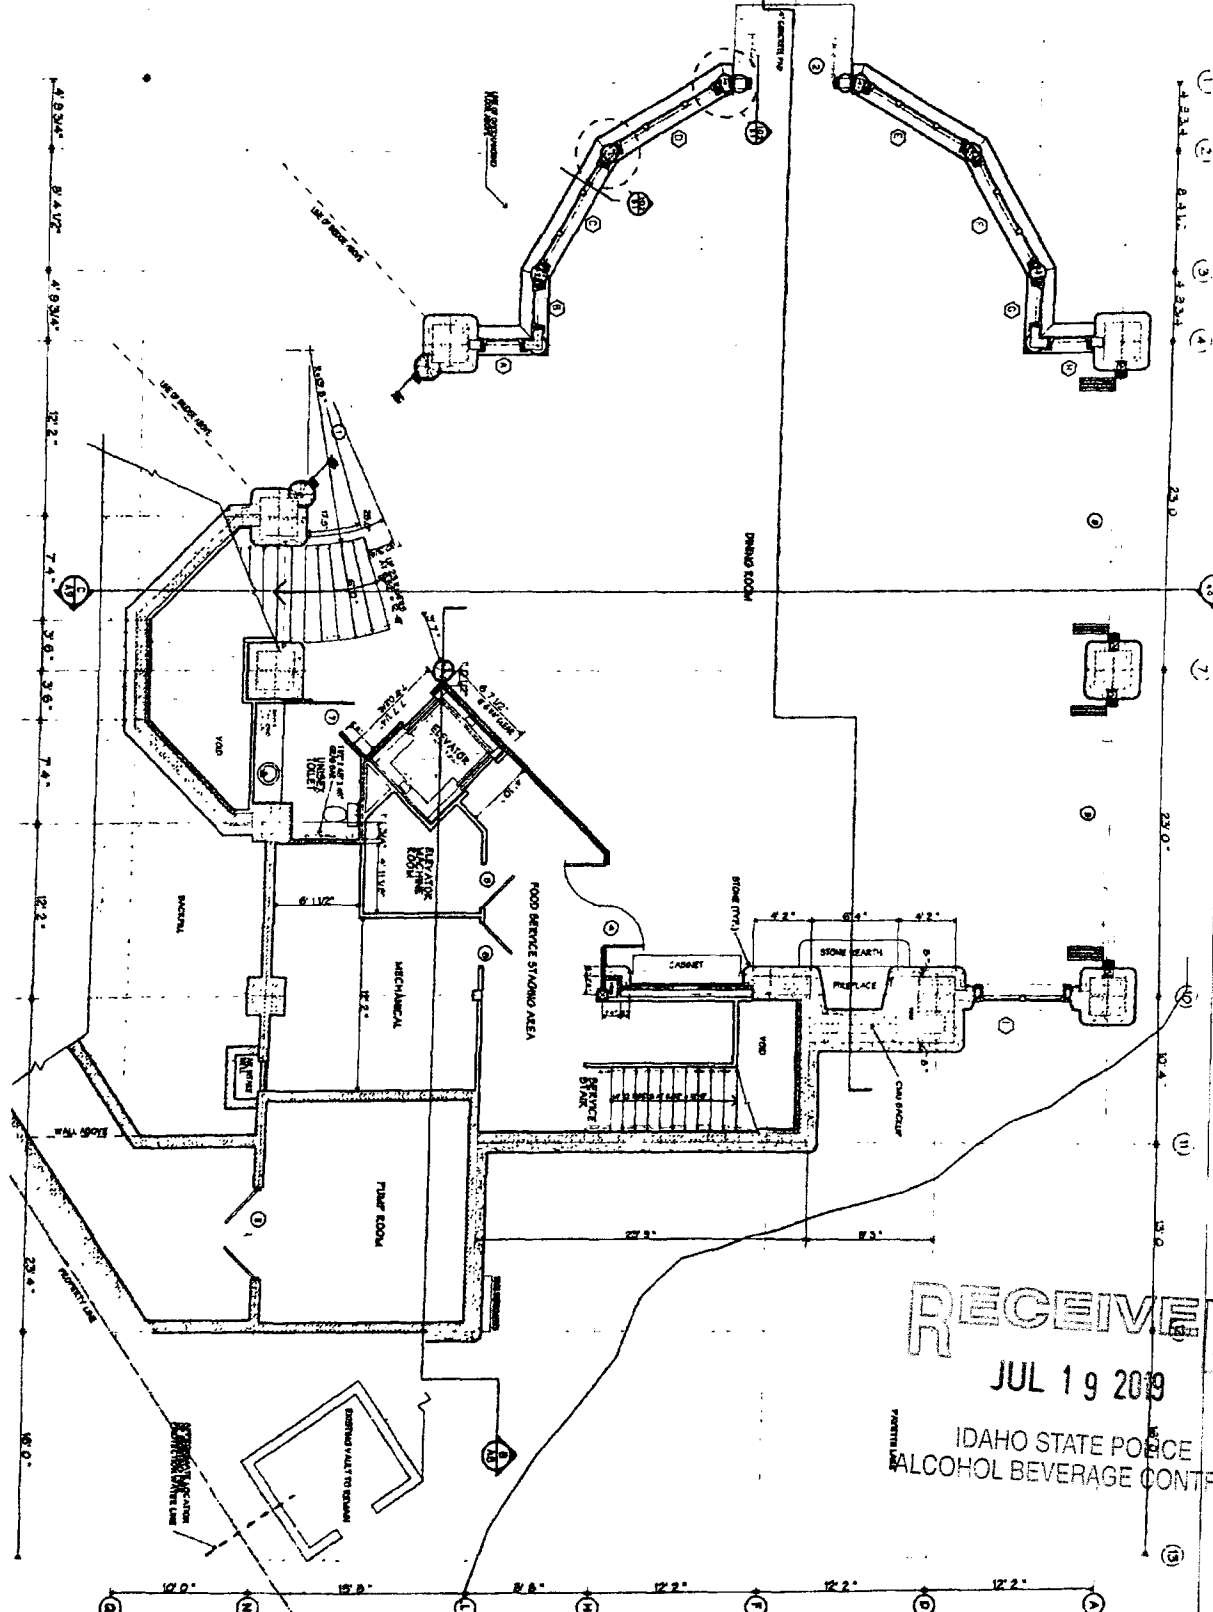

RECEIVED

JUL 19 2019

IDAHO STATE POLICE
ALCOHOL BEVERAGE CONTROL

Ground Floor Plan
Scale 1/4" = 1'-0"

Shore Lodge Pavilion

501 W. Lake Street • McCall, Idaho 83638

KEVIN MCKEE ASSOCIATES

401 West Main Street
Boise, ID 83702
Tel. (208) 342-5300
Fax (208) 342-3050

Exhibit 5

PREMISE ID V-17


BUILD

CTION

SHORE LODGE

LOWER LEVEL FLOOR PLAN

SCALE: 1/8" = 1'-0"

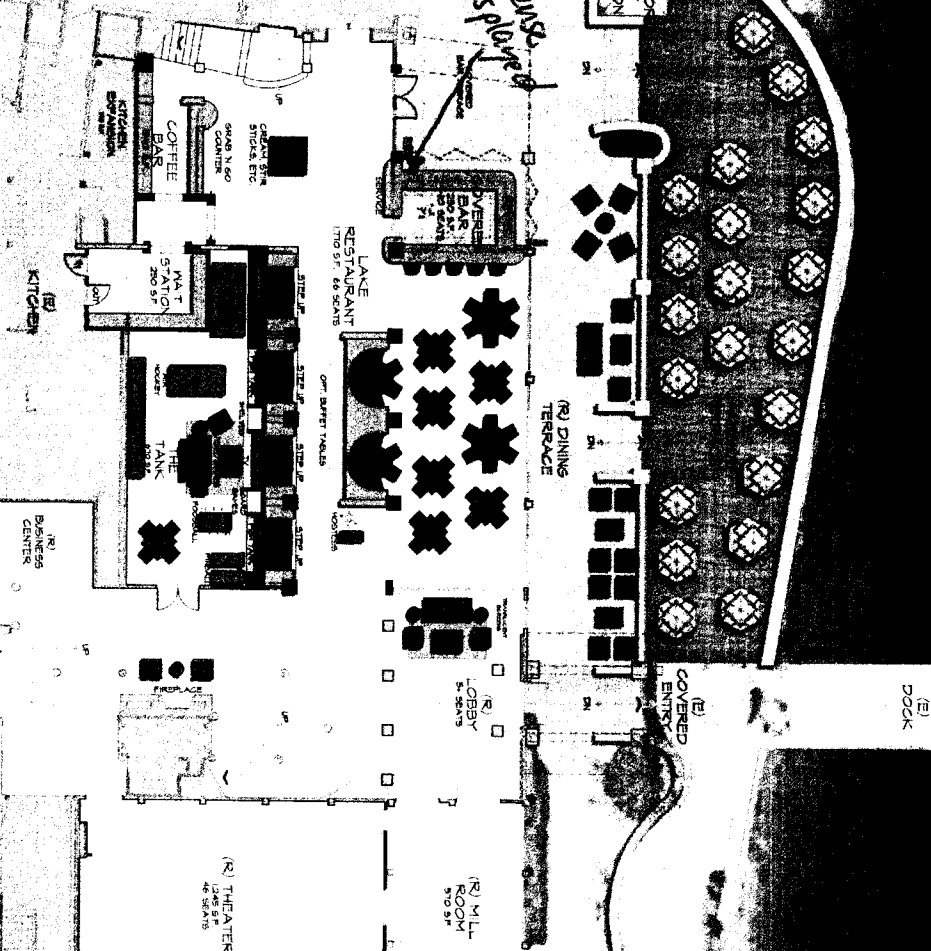


MAI

Marsh & Associates, Inc.
COLORADO • TEXAS

© 1993 MARSH & ASSOCIATES, INC. A-1

PREMISE NO. V-12

 

Marsh & Associates, Inc.
C O L O R A D O • T E X A S

PREMISE ID V-17

BUILDING INSPECTION



SHORE LODGE
3 FLOORS

Exhibit 3


RECEIVED
JUL 19 2019
IDAHO STATE POLICE
ALCOHOL BEVERAGE CONTROL

PREMISE ID V-17

SHORE LODGE

DOCKS & BEACH

BUILDING INSPECTION

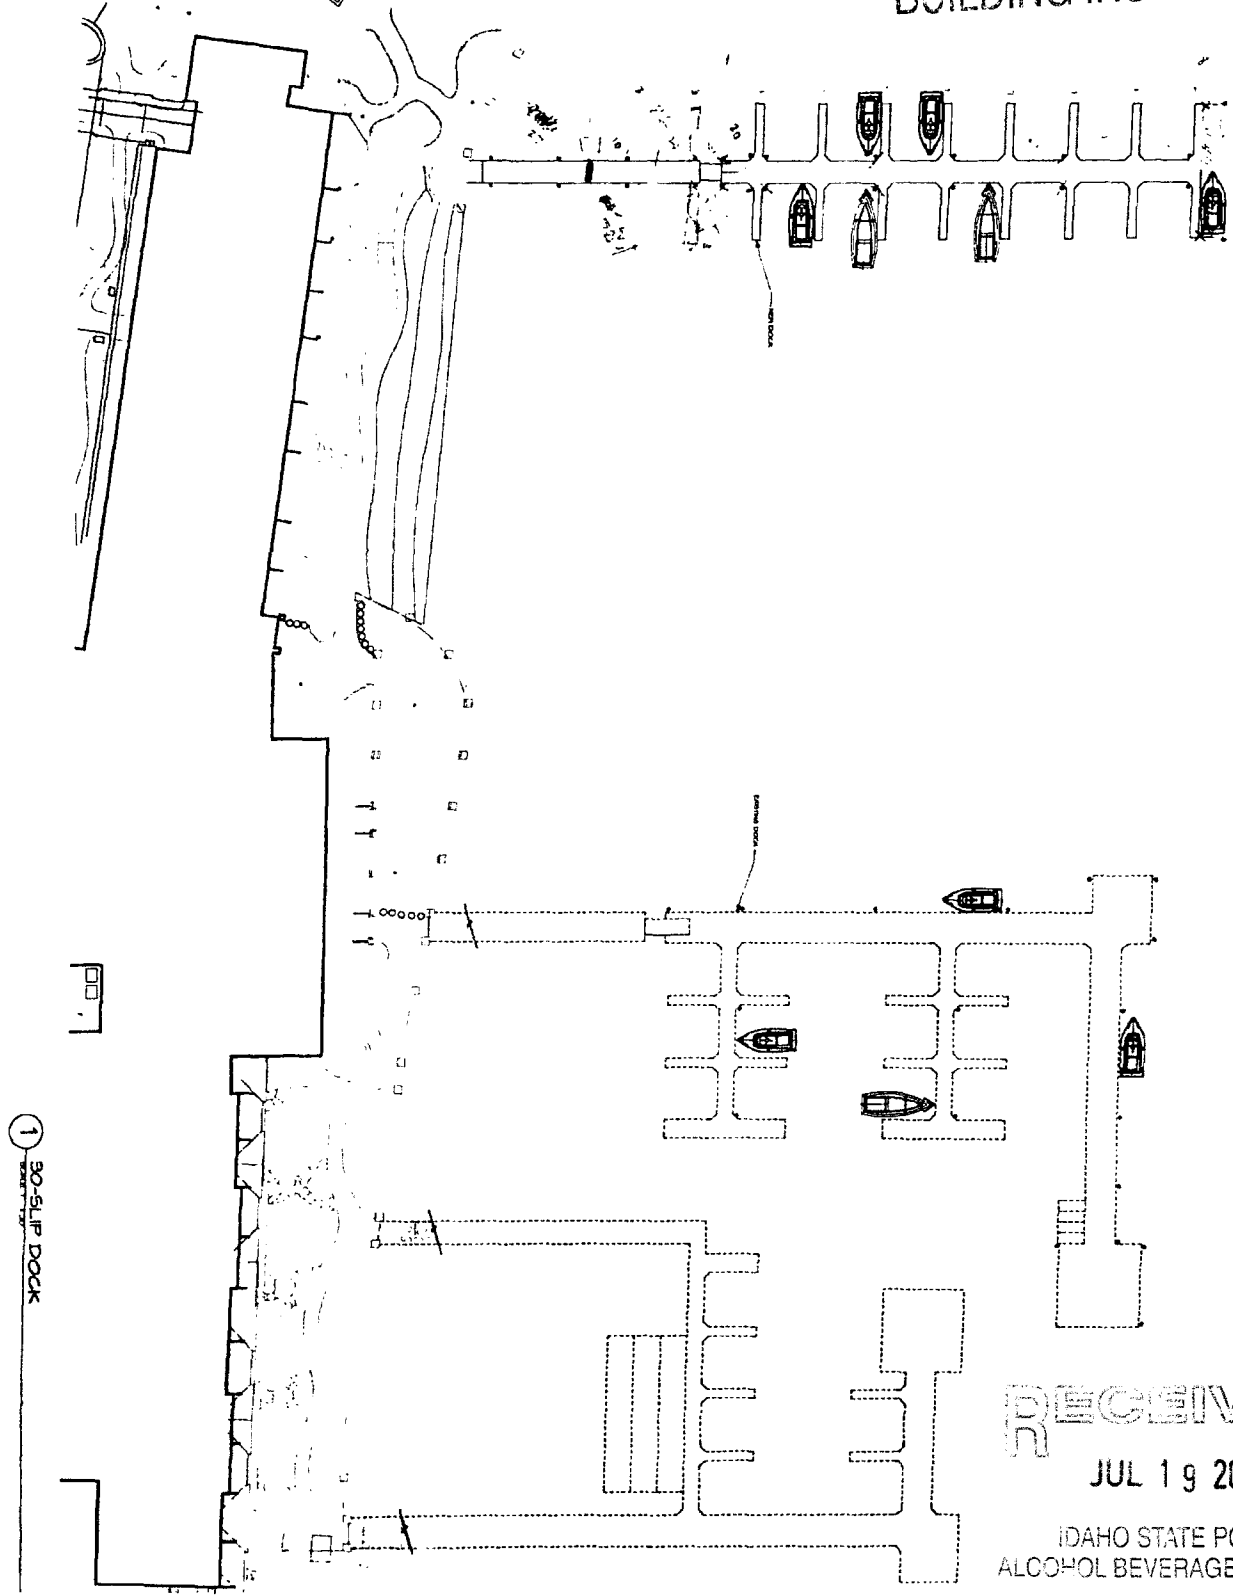

① 30-SLIP DOCK

RECEIVED
JUL 19 2003

IDAHO STATE POLICE
ALCOHOL BEVERAGE CONTROL

SHORE LODGE		EPIKOS	
PROPOSED DOCK		LAND MANAGING	
MCCALL, IDAHO		MOBILE UNIT	
		MCCALL Office	
		700 N. Main St.	
		McCall, ID 83351	
		Phone: 208-833-2200	
		Fax: 208-833-2201	
		Email: info@epikos.com	
		Website: www.epikos.com	

Exhibit 7