


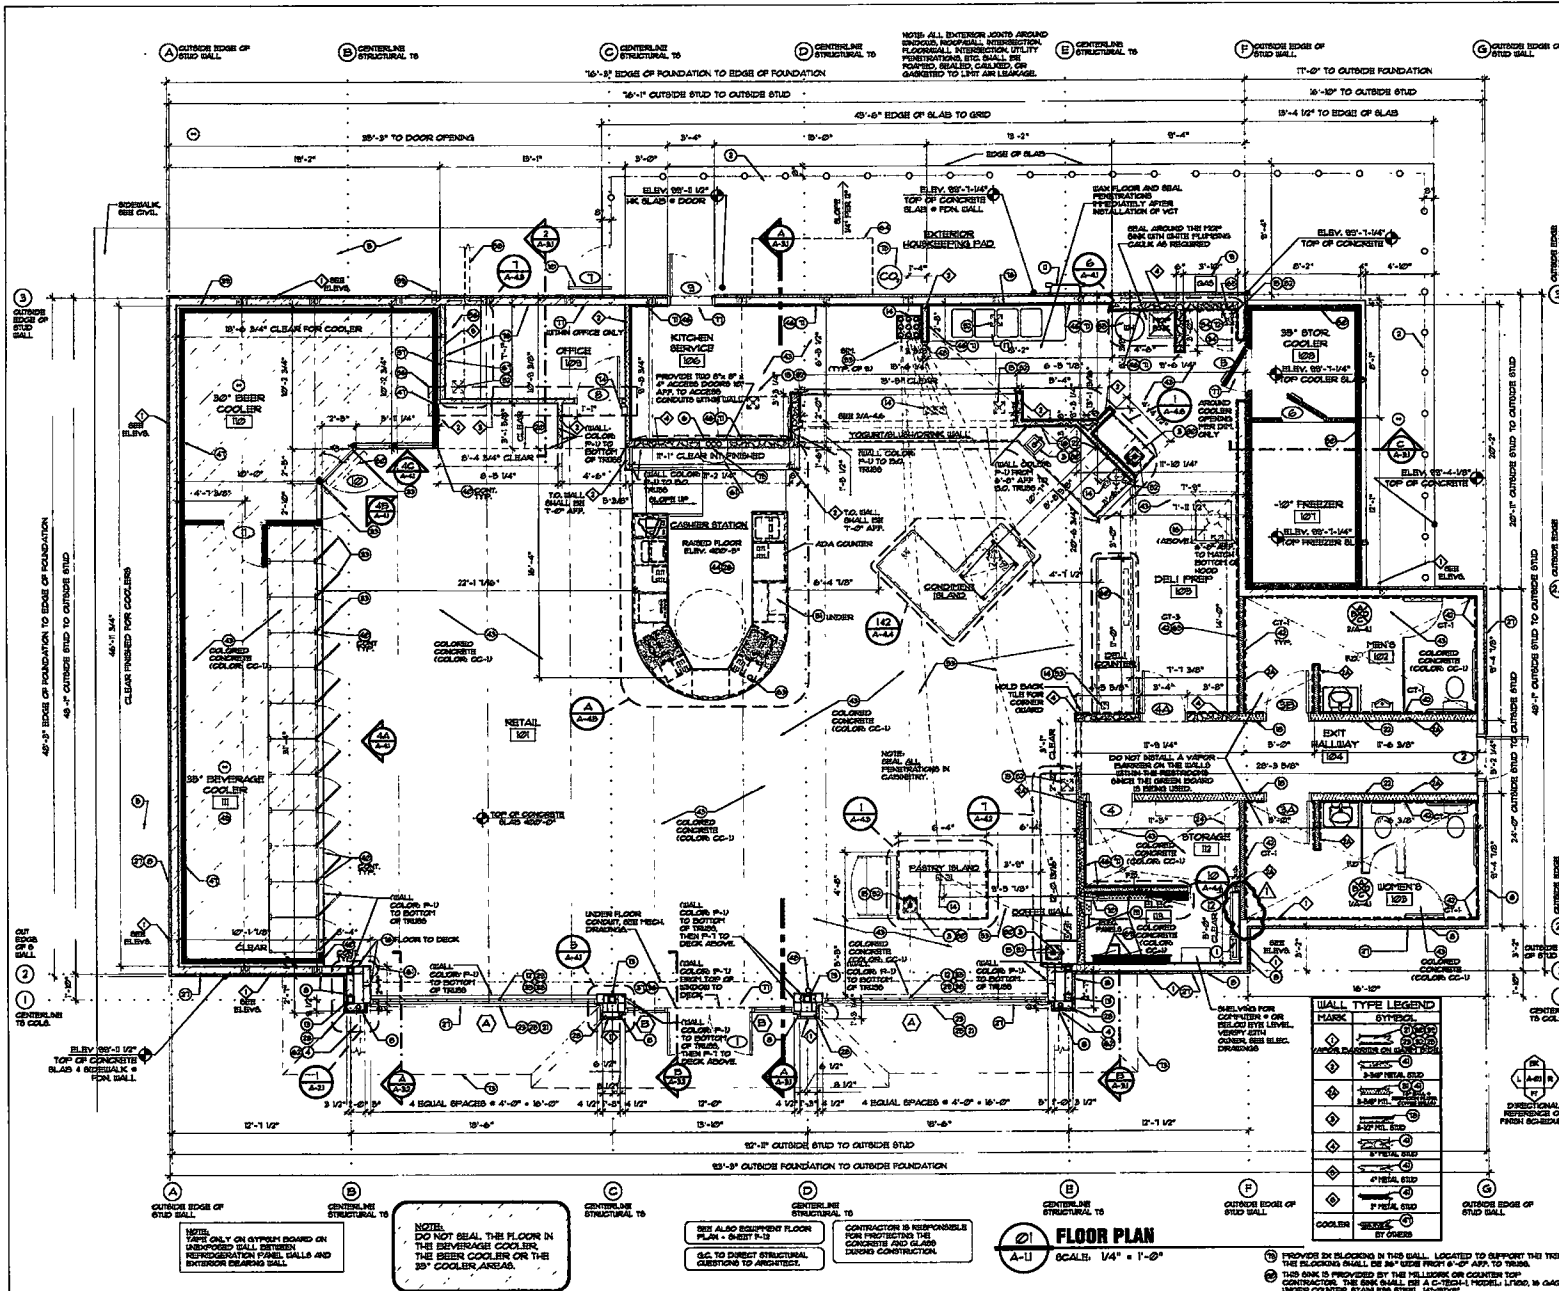

REFERENCE NOTES:

1. UNLESS OTHERWISE SPECIFIED, ALL MATERIALS SHALL BE SUPPLIED BY THE GENERAL CONTRACTOR.
2. ALL DIMENSIONS SHALL BE TO THE FACE UNLESS OTHERWISE SPECIFIED.
3. ALL WALLS SHALL BE CONCRETE UNLESS OTHERWISE SPECIFIED.
4. ALL FLOORS SHALL BE CONCRETE UNLESS OTHERWISE SPECIFIED.
5. ALL CEILING SHALL BE PLASTER UNLESS OTHERWISE SPECIFIED.
6. ALL ROOF SHALL BE ASPH/FLY UNLESS OTHERWISE SPECIFIED.
7. ALL EXTERIOR WALLS SHALL BE BRICK UNLESS OTHERWISE SPECIFIED.
8. ALL EXTERIOR DOORS SHALL BE WOOD UNLESS OTHERWISE SPECIFIED.
9. ALL EXTERIOR WINDOWS SHALL BE ALUMINUM UNLESS OTHERWISE SPECIFIED.
10. ALL INTERIOR WALLS SHALL BE PLASTER UNLESS OTHERWISE SPECIFIED.
11. ALL INTERIOR FLOORS SHALL BE CONCRETE UNLESS OTHERWISE SPECIFIED.
12. ALL INTERIOR CEILING SHALL BE PLASTER UNLESS OTHERWISE SPECIFIED.
13. ALL INTERIOR ROOF SHALL BE ASPH/FLY UNLESS OTHERWISE SPECIFIED.
14. ALL MECHANICAL EQUIPMENT SHALL BE SUPPLIED BY THE GENERAL CONTRACTOR.
15. ALL ELECTRICAL EQUIPMENT SHALL BE SUPPLIED BY THE GENERAL CONTRACTOR.
16. ALL PLUMBING EQUIPMENT SHALL BE SUPPLIED BY THE GENERAL CONTRACTOR.
17. ALL HEATING EQUIPMENT SHALL BE SUPPLIED BY THE GENERAL CONTRACTOR.
18. ALL COOLING EQUIPMENT SHALL BE SUPPLIED BY THE GENERAL CONTRACTOR.
19. ALL OTHER EQUIPMENT SHALL BE SUPPLIED BY THE GENERAL CONTRACTOR.
20. ALL MATERIALS SHALL BE OF THE BEST QUALITY AVAILABLE.
21. ALL WORK SHALL BE DONE IN ACCORDANCE WITH THE LATEST EDITIONS OF THE BUILDING CODES.
22. ALL WORK SHALL BE DONE IN ACCORDANCE WITH THE LATEST EDITIONS OF THE MECHANICAL AND ELECTRICAL CODES.
23. ALL WORK SHALL BE DONE IN ACCORDANCE WITH THE LATEST EDITIONS OF THE PLUMBING AND HEATING CODES.
24. ALL WORK SHALL BE DONE IN ACCORDANCE WITH THE LATEST EDITIONS OF THE OTHER APPLICABLE CODES.
RECEIVED

10/10/2012

DIXON ASSOCIATES

MAVERIK

STORE # 457

MAVERIK, INC.

404 Thain Rd.

Lewiston, ID 83501

CONSTRUCTION SET

ISSUE: 1-03-2012

PROJECT NO: 1000

CLASH FILE: BAKK

DRAWN BY: C-CHECKED BY: TA

SHEET TITLE

FLOOR PLAN

A-1.1

© 2012, DIXON + ASSOCIATES