

**NICHOLS
MELBOURG
ROSSI
ARCHITECTS + ENGINEERS**

555 MAIN STREET, SUITE 300
CHICO, CA. 95926
(530) 881-7110 (530) 881-0136 FAX
<http://www.nmrdesign.com>

CONSULTANTS



TWIN FALLS

1725 HARRISON STREET
TWIN FALLS, ID 83303

SHEET TITLE
PROPOSED T.I.
FLOOR PLAN

DRAWING STATUS
BUILDING DEPT.
SUBMITTAL

REVISIONS

IN. Description: by Date

OWNER PAY _____

DATE _____

5-17-97

OWN BY KAJ

Checked By	DAR
------------	-----

2017-04-11	2017-04-11
------------	------------

174-210	
16-5518	

SHEET No.

A201

SHEET NOTES


- | | |
|----|---|
| 1 | VACUUM HOT SPANSE, SEE 1/A005 |
| 2 | INTERIOR WALLS OF ACCESSORIES AND IDENTIFICATION |
| 3 | WATER-RESISTANT FIVE EXTRUSION GASKET, SEE 4/A002 |
| 4 | NEW SHIP-DESIGNED FIVE EXTRUSION GASKET, SEE 4/A002 |
| 5 | NEW SHIP-DESIGNED FIVE EXTRUSION GASKET, SEE 4/A002 |
GENERAL NOTES

- [illegible]

LEGEND

- [illegible]

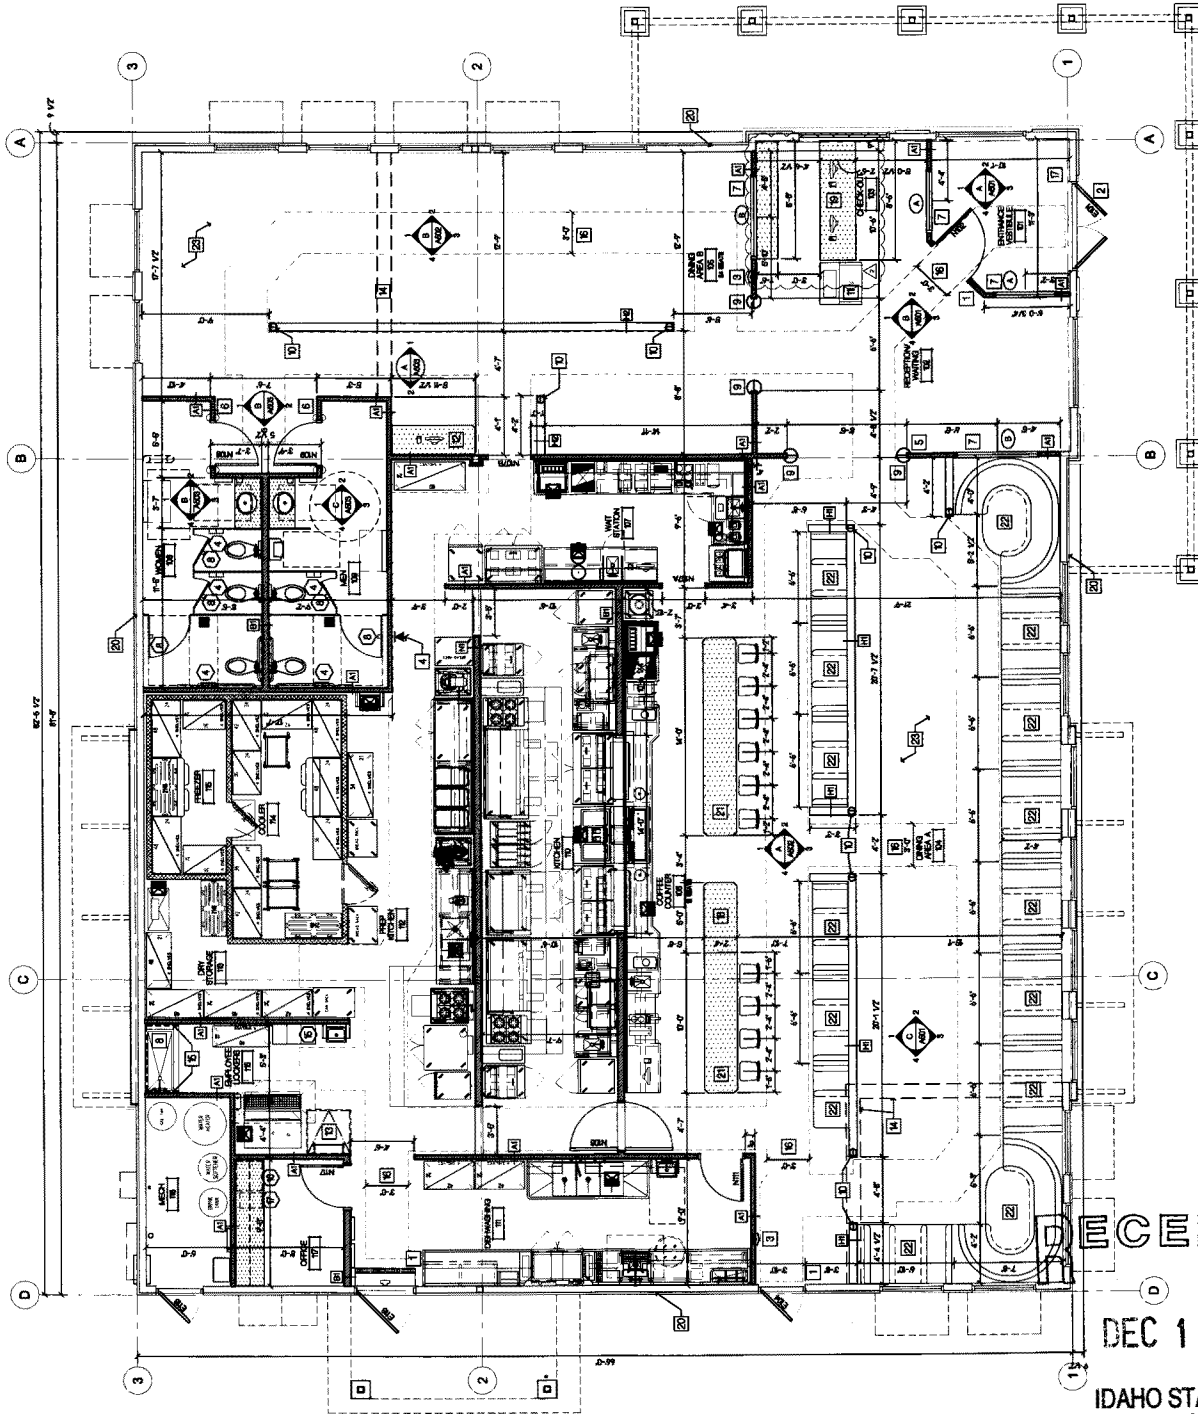

T.I. FLOOR PLAN

401 - 2A 57008

RECEIVED
DEC 15 2017
IDAHO STATE POLICE
ALCOHOL BEVERAGE CONTROL