


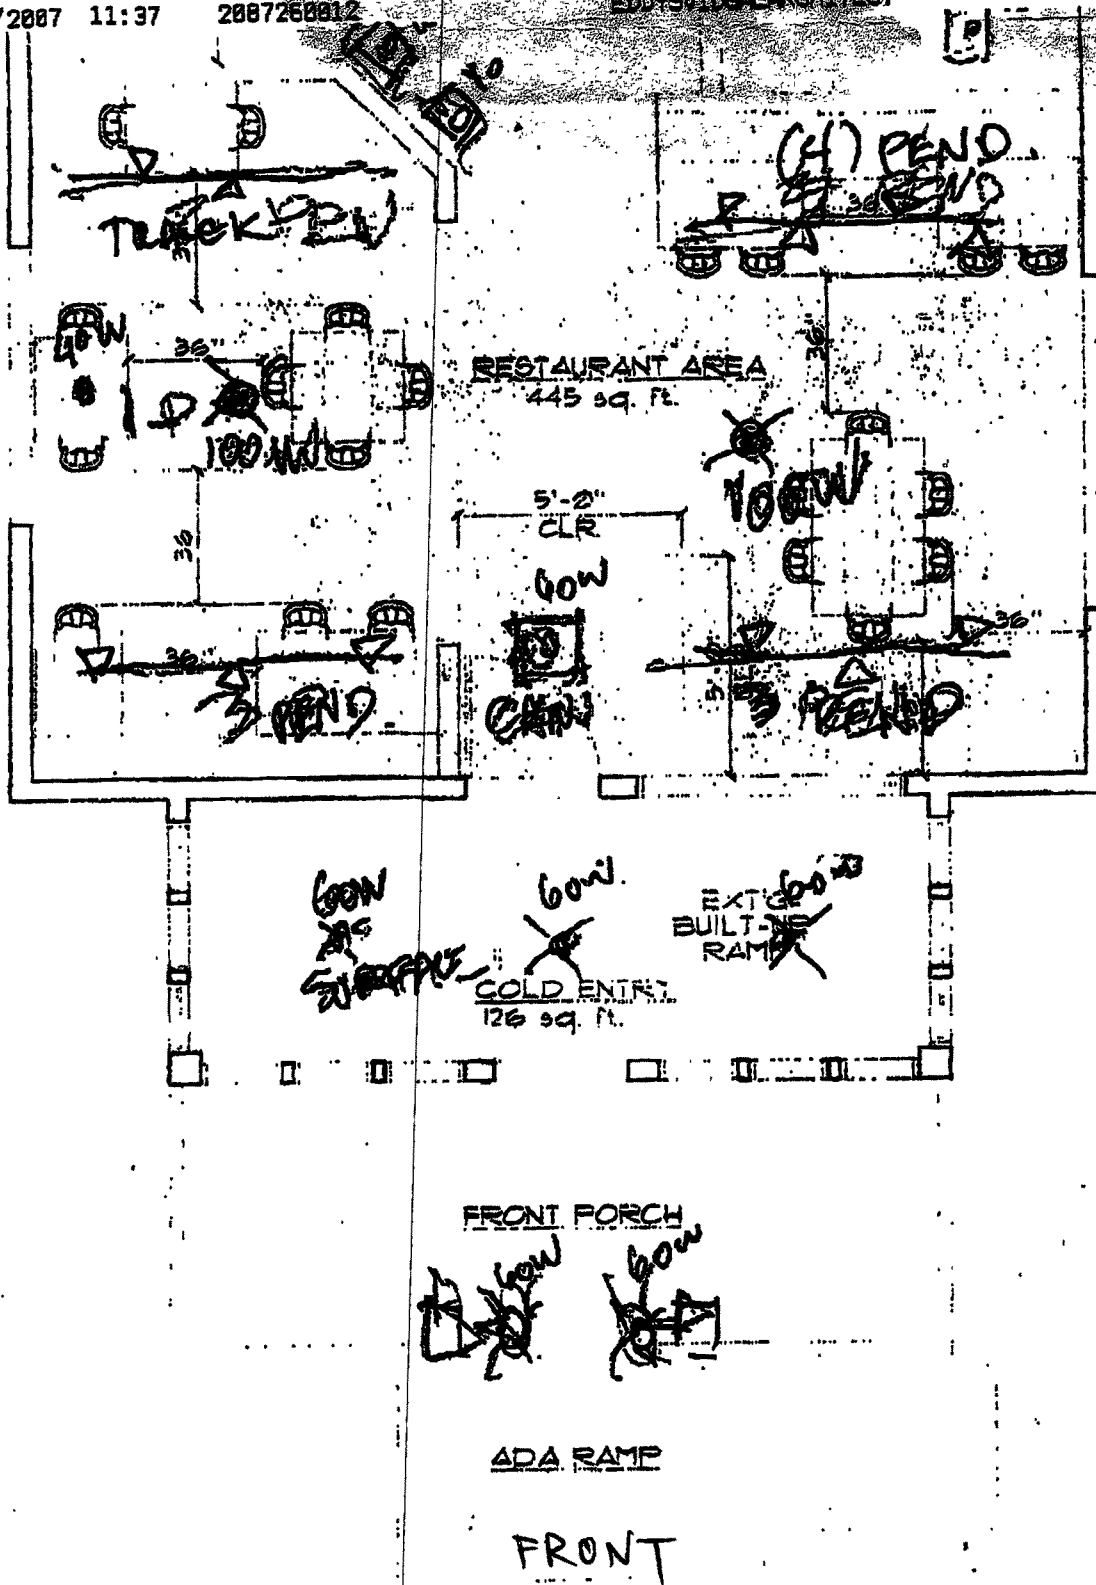

REMODELED FLOOR PLAN

SCALE: 1/4" = 1'-0"

RECEIVED

JUL 08 2015

IDAHO STATE POLICE
ALCOHOL BEVERAGE CONTROL

#1

