


102510-Winger's Nampa Remodel.dwg 10/25/2015 10:25:10 AM

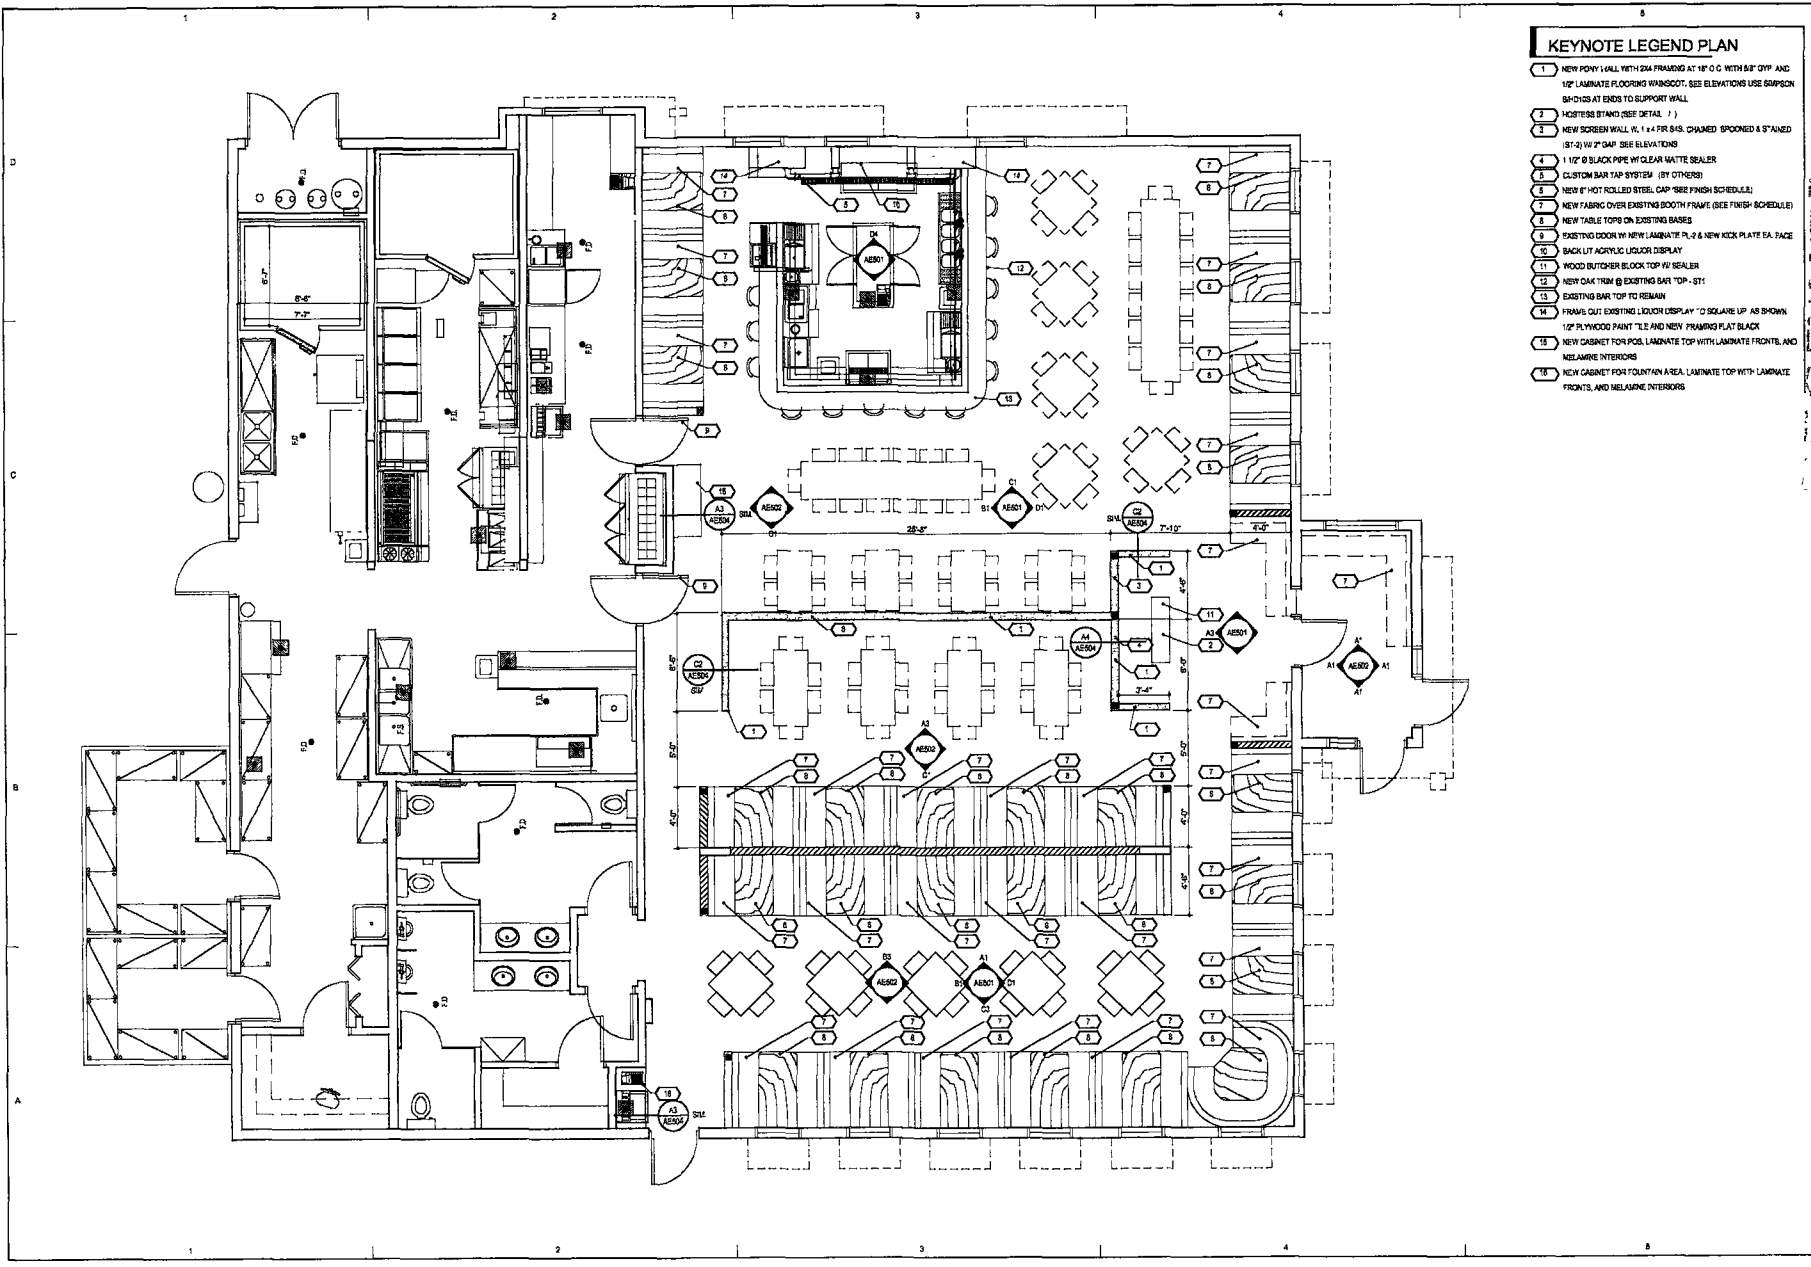

KEYNOTE LEGEND PLAN

- 1 NEW POLY 1/4" WALL WITH 2"X4 FRAMING AT 1" O.C. WITH 5/8" GYP. AND 1/2" LAMINATE FLOORING W/ANSICOAT. SEE ELEVATIONS USE GIMPSON 9"X18" AT ENDS TO SUPPORT WALL
- 2 HOSTESS STAND (SEE DETAIL 1)
- 3 NEW SCREEN WALL, PL 1/4" X 4" FR 616. CHAINED, SPOONED & STAINED (ST-2) W/ 2" GAP. SEE ELEVATIONS
- 4 1 1/2" Ø BLACK PIPE W/ CLEAR WHITE SEALER
- 5 CUSTOM BAR TAP SYSTEM (BY OTHERS)
- 6 NEW 6" HOT ROLLED STEEL CAP (SEE FINISH SCHEDULE)
- 7 NEW FABRIC OVER EXISTING BOOTH FRAME (SEE FINISH SCHEDULE)
- 8 NEW TABLE TOPS ON EXISTING BASES
- 9 EXISTING DOOR W/ NEW LAMINATE PL 2 & NEW KICK PLATE EA. FACE
- 10 BACK LIT ACRYLIC LIQUOR DISPLAY
- 11 WOOD BUTCHER BLOCK TOP W/ SEALER
- 12 NEW OAK 1"X4" @ EXISTING BAR TOP - ST1
- 13 EXISTING BAR TOP TO REMAIN
- 14 FRAMES OUT EXISTING LIQUOR DISPLAY 10 SQUARE UP AS SHOWN
- 15 1/2" PLYWOOD PAINT "L.E. AND NEW FRAMING PLAT BLACK MELAMINE INTERIORS
- 16 NEW CABINET FOR FOUR FOUNTAIN AREA. LAMINATE TOP WITH LAMINATE FRONTS, AND MELAMINE INTERIORS

RECEIVED

MAY - 5 2016

Winger's Nampa Remodel

16250 N Marketplace Blvd, Nampa, ID 83687

Schematic Drawings

REVISION NUMBER AND DATE

AXIS JOB #	1531
OWNER JOB #	
DATE	11/02/2015
DRAWN BY	
CHECKED BY	

FLOOR PLAN

AE101