



BUILDING INSPECTION

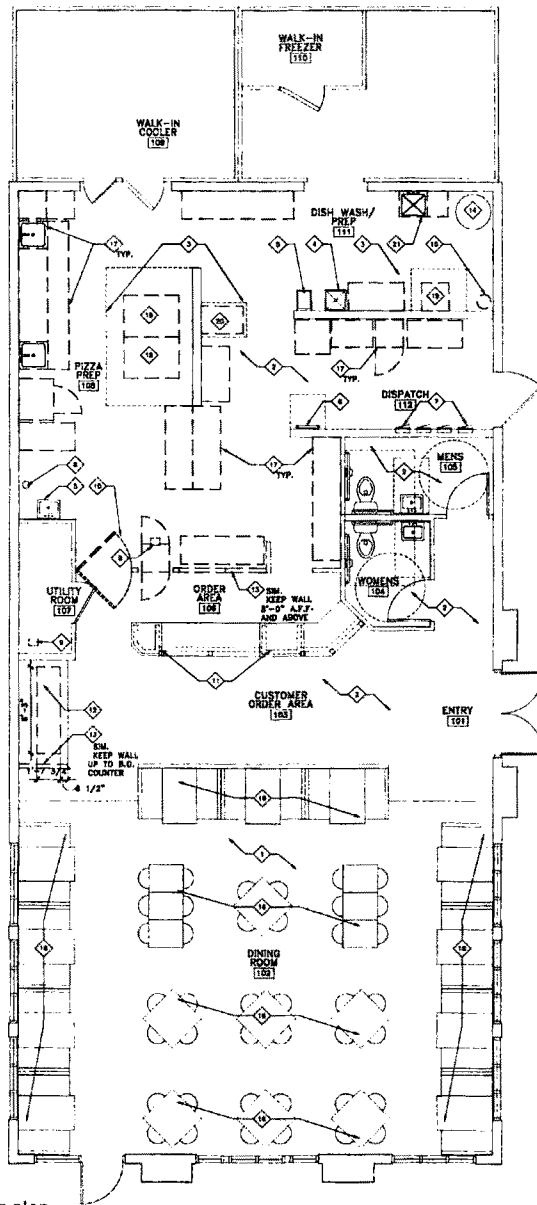


demo plan
SCALE: 1/4" = 1'-0"

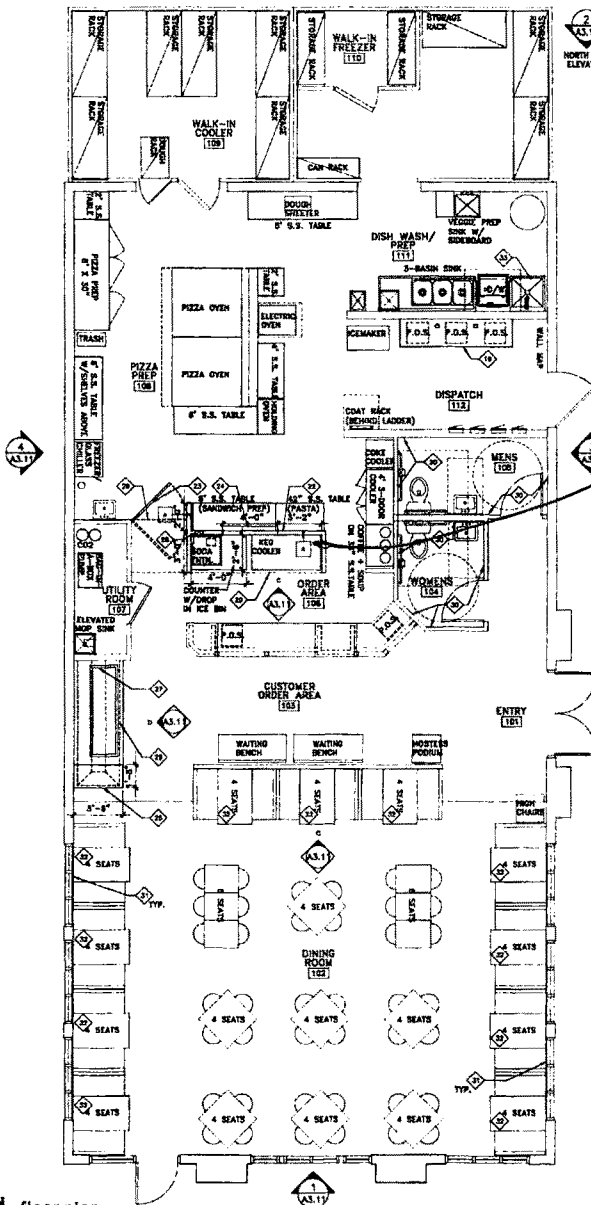

floor plan
SCALE: 1/4" = 1'-0"

Key Cooler

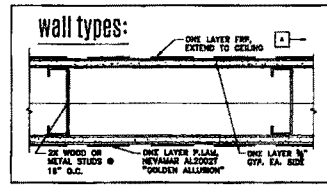

- keynotes:**
- EXISTING CARPET TO REMAIN.
 - EXISTING TILE FLOORING TO REMAIN.
 - EXISTING EXHAUST HOOD ABOVE TO REMAIN.
 - EXISTING MOPPING TO REMAIN.
 - EXISTING HANDSINK TO REMAIN.
 - EXISTING WALL-MOUNTED LADDER WITH ROOF ACCESS HATCH ABOVE TO REMAIN.
 - EXISTING ELECTRICAL PANELS TO REMAIN.
 - EXISTING FLOOR SINK TO REMAIN.
 - EXISTING FLOOR SINK TO REMAIN.
 - DOOR TO BE RELOCATED.
 - EXISTING MALLWORK TO REMAIN. APPLY GALVANIZED SHEET METAL TO PANELS BETWEEN VERTICAL SUPPORTS.
 - COUNTER TO BE REMOVED TO ACCOMMODATE NEW SALAD BAR.
 - PARTITION WALL TO BE DEMOLISHED.
 - EXISTING WATER HEATER TO REMAIN.
 - WATER SPLITTER TO REMOVED.
 - EXISTING BOOTHS + TABLES TO REMAIN.
 - KITCHEN EQUIPMENT TO BE REMOVED BY FORMER BUILDING OWNER.
 - PIZZA OVEN TO BE REMOVED BY FORMER BUILDING OWNER.
 - DISPOSABLES TO BE REMOVED BY FORMER BUILDING OWNER.
 - FRYER TO BE REMOVED BY FORMER BUILDING OWNER.
 - VEGETABLE PREP SINK TO BE REMOVED BY FORMER OWNER.
 - NEW WALL.
 - RELOCATED DOOR.
 - COUNTER TO KITCHEN PASS-THRU WITH STAINLESS STEEL PLATE SHELF.
 - NEW STAINLESS STEEL COUNTER TO EXTEND SALAD BAR.
 - SHEETS GUARD ABOVE. PROVIDED BY TENANT, COORDINATED AND INSTALLED BY CONTRACTOR.
 - HOLE FOR DRIP-IN SALAD BAR PAN PAN TO BE PROVIDED BY TENANT, COORDINATED AND INSTALLED BY CONTRACTOR.
 - (3) 1" PVC PIPES FOR SODA MACHINE SUPPLY.
 - LINE OF NEW SODITA ABOVE.
 - ALL BEAD BOARD AND CRYTAL TO BE PAINTED SHERWIN WILLIAMS "CRISP LIME", SW 6376. ALL WOOD TRIM PIECES TO REMAIN.
 - PENDANT FIXTURE OVER BOOTH TO BE REPLACED. NEW FIXTURE TBD.
 - DESH HANDSINK RING.

general notes:

- EXISTING TO REMAIN, UNLESS NOTED OTHERWISE.
- CONTRACTOR TO VERIFY ALL DIMENSIONS IN FIELD. NOTIFY ARCHITECT IF DISCREPANCIES ARE FOUND.
- ALL MECHANICAL, ELECTRICAL AND PLUMBING TO BE DESIGN-BUILD BY LICENSED CONTRACTOR.

DECEIVED

CHICAGO CONNECTION
TENANT IMPROVEMENT
1732 W. CHERRY LANE
MERRIDEN, IL 60442

REVISION:

DATE: 08.08.17
DRAWN: KC
CHECKED: KC

CONSTRUCTION DOCUMENTS

demo plan + floor plan
A2.11

ALCOHOL NEW VINEY CONTO

APR 5

WORTHINGTON ASSOCIATES, P.C.
4400 N. RIVERVIEW PARK, SUITE 200
CHICAGO, IL 60630
TEL: 773.233.2300
www.worthingtonassociates.com

THIS DOCUMENT IS THE PROPERTY OF WORTHINGTON ASSOCIATES, P.C. AND IS LOANED TO YOU BY WORTHINGTON ASSOCIATES, P.C. FOR YOUR USE ONLY. IT IS NOT TO BE REPRODUCED, COPIED, OR DISTRIBUTED IN ANY MANNER WITHOUT THE WRITTEN PERMISSION OF WORTHINGTON ASSOCIATES, P.C. ANY VIOLATION OF THIS POLICY WILL BE PROSECUTED TO THE FULL EXTENT OF THE LAW.