


- KEY NOTES**
1. LINE OF APARTMENT ABOVE
 2. EXISTING CLO. LIN.
 3. MOP SINK
 4. EXISTING 1" HX EXHAUST HOD SHUNT
 5. EXISTING FIREPLACE

APARTMENT PLAN SCALE: 1/8" = 1'-0"

WALL LEGEND

	EXISTING EXTERIOR CMU WALLS
	EXISTING INTERIOR WALLS
	EXISTING INSULATED COOLER WALLS
	EXISTING WALLS TO DEMO
	NEW INTERIOR WALLS

3/8" x 25 GA. STUDS AT 24" O.C.
15/16 GA. STUDS AT DOORS
5/8" GYP. BD. EA. SIDE
2" ACOUSTICAL BATT INSULATION

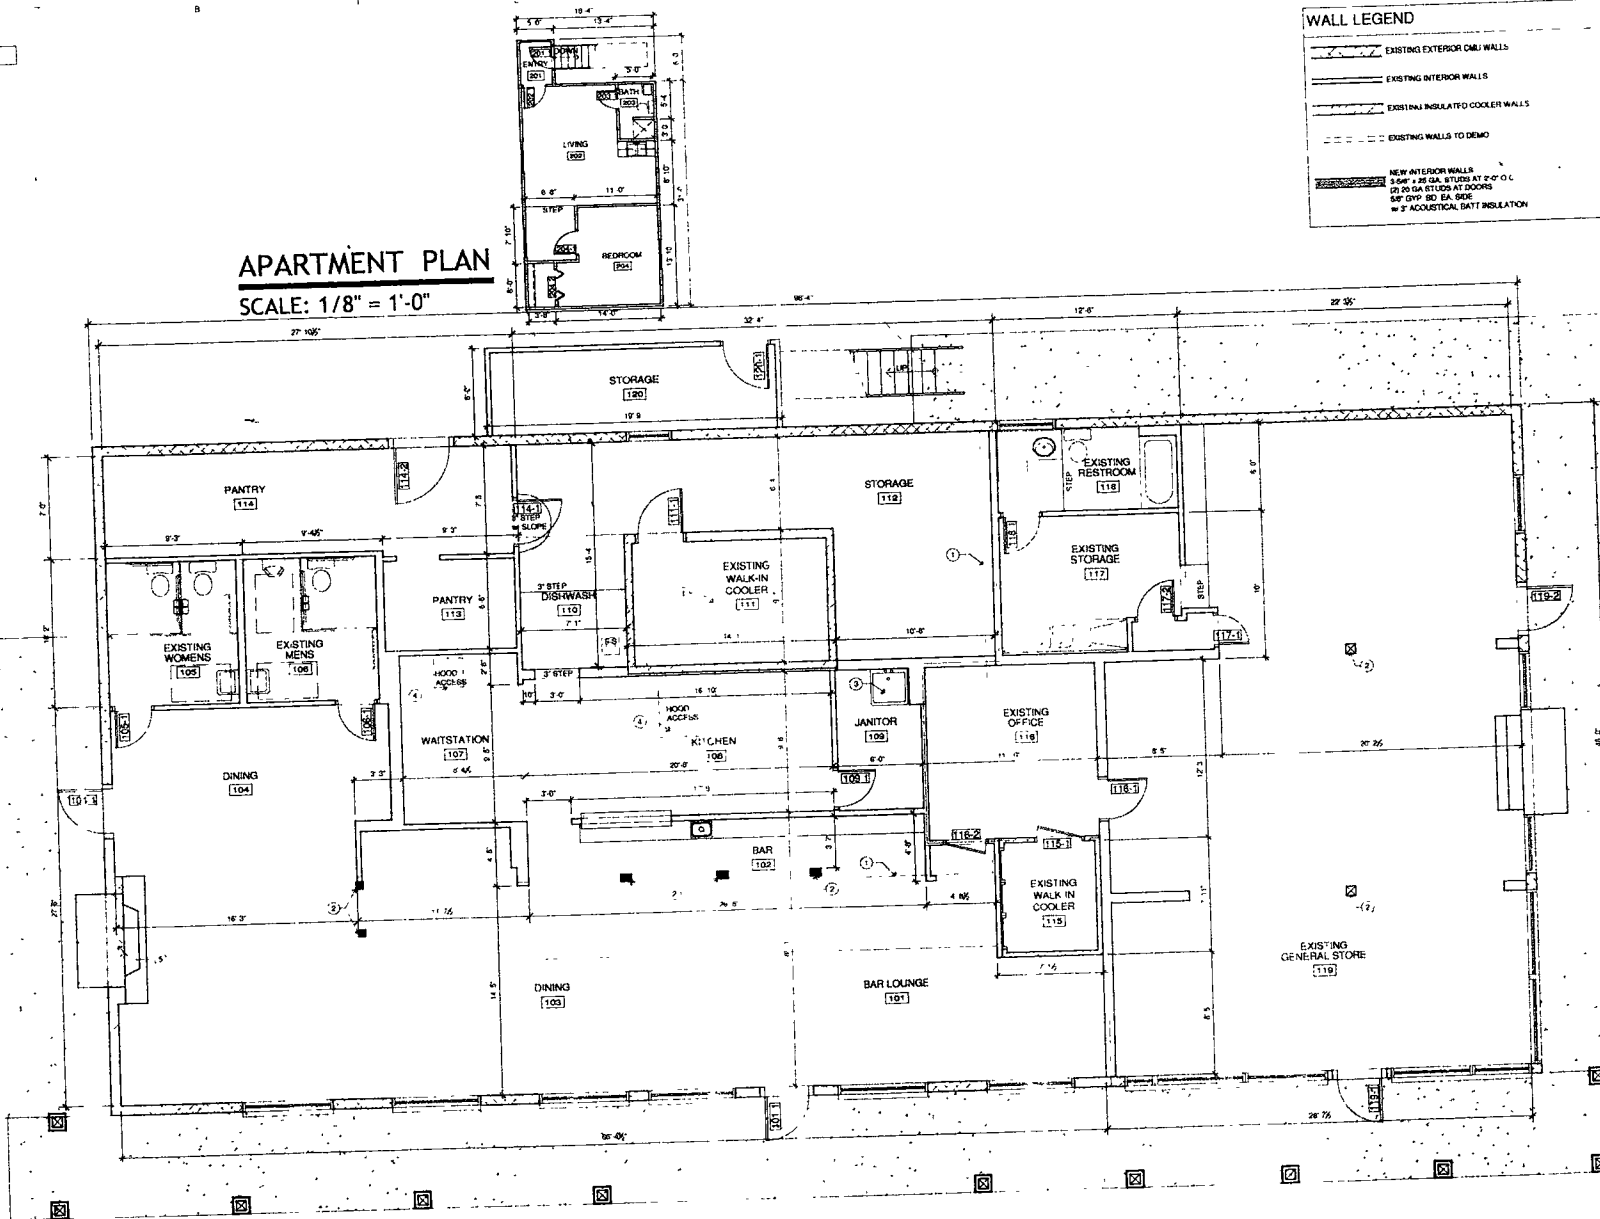

MAIN FLOOR PLAN SCALE: 1/4" = 1'-0"

REVISIONS

NO.	DATE	DESCRIPTION

RESTAURANT REMODEL:
KODIAK CAFE & GENERAL STORE
12342 S HWY 21
BOISE, ADAM COUNTY, IDAHO

COPYRIGHT
2008

Glancey • Rockwell & Associates
Architecture • Planning
595 S. Broadway, Boise, Idaho 83702
(208) 345-1718 Fax (208) 387-0889
office@grgarcia.com

PROJECT DATA

PROJECT NO.	111
DATE	11/11/08
BY	PHR
NOTED	
DATE	11/11/08
PROJECT NO.	111

A-1.1