


- KEY NOTES**
1. LINE OF APARTMENT ABOVE
 2. EXISTING COLUMNS
 3. EXISTING 1" DIA. DOWN ON WOOD SHIRT
 4. EXISTING FIREPLACE


APARTMENT PLAN SCALE: 1/8" = 1'-0"

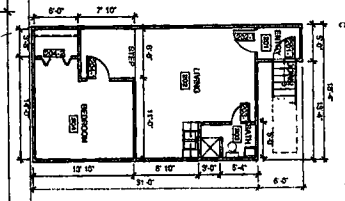

RECEIVED
JUL 01 2015
IDAHO STATE POLICE
ALCOHOL BEVERAGE CONTROL

WALL LEGEND

[Symbol]	EXISTING EXTERIOR OR WALLS
[Symbol]	EXISTING INTERIOR WALLS
[Symbol]	EXISTING WOOD AND COLORED WALLS
[Symbol]	EXISTING WALLS TO DEMO
[Symbol]	NEW WATERTIGHT WALLS
[Symbol]	NEW 2" SOLID BRICK WITH 2" POLYURETHANE INSULATION
[Symbol]	NEW 2" SOLID BRICK WITH 2" POLYURETHANE INSULATION
[Symbol]	NEW 2" SOLID BRICK WITH 2" POLYURETHANE INSULATION

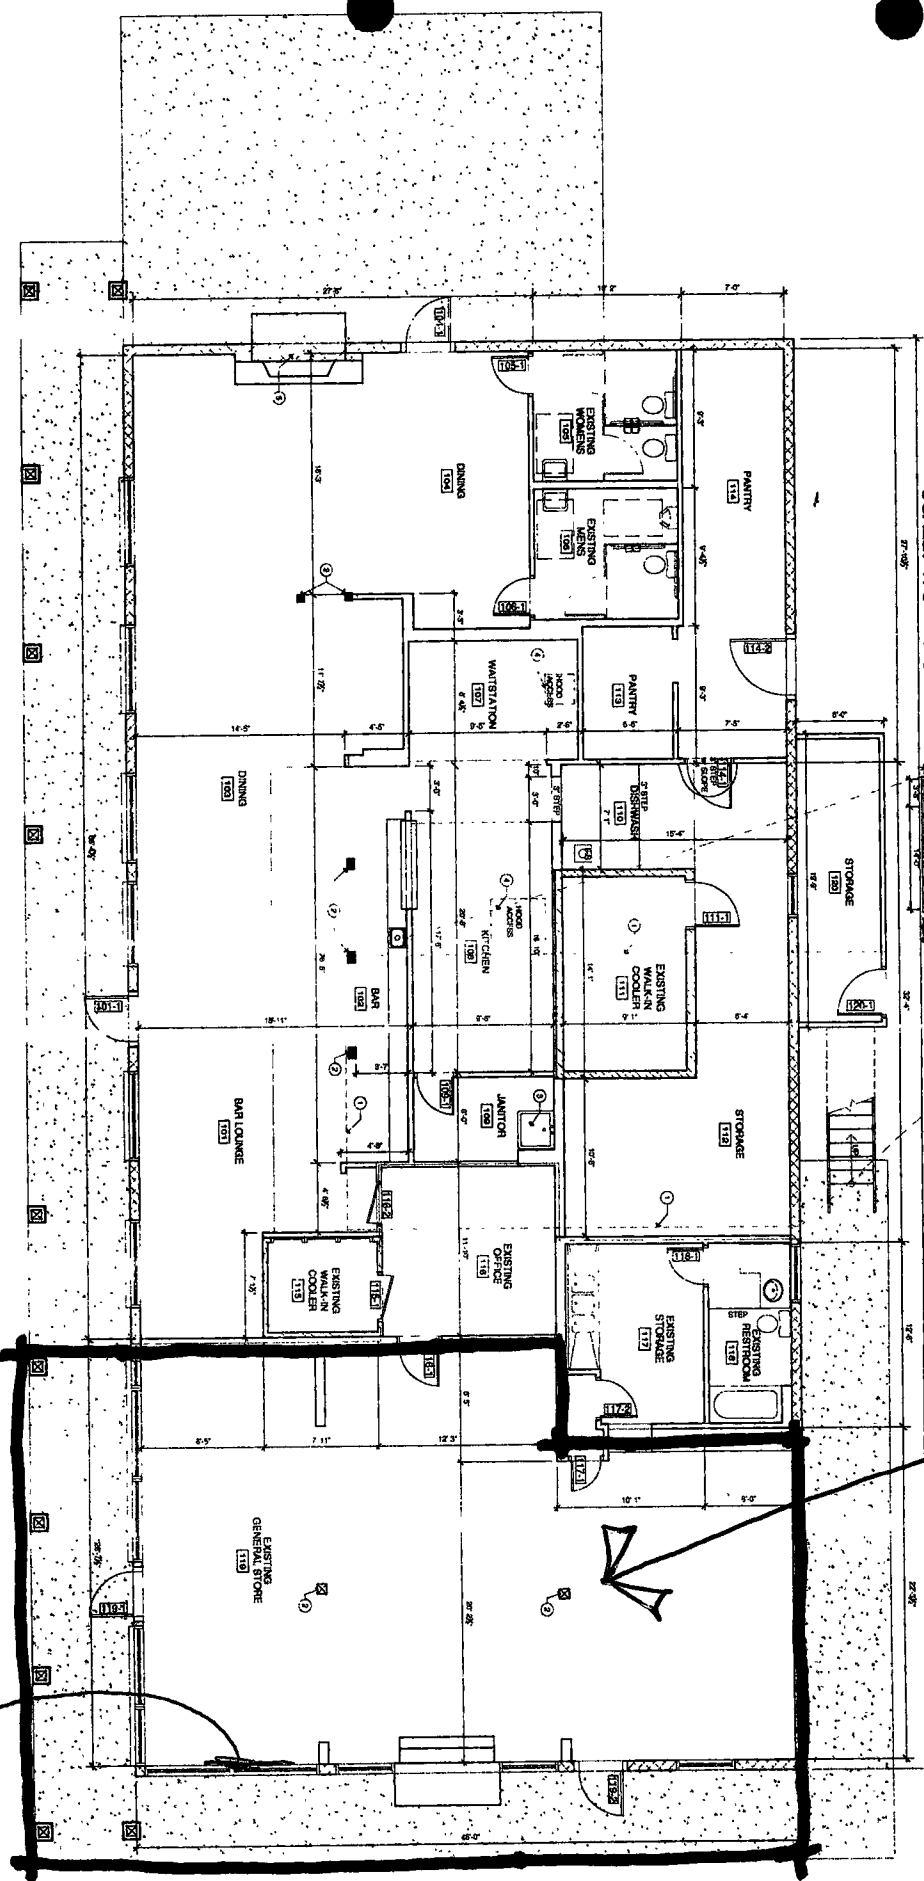

MAIN FLOOR PLAN SCALE: 1/4" = 1'-0"

LICENSE
LOCATION