


1st Floor: Entrances, Exits, Offices, Restrooms, and Location of Stairs to proposed Bar area on "2nd Floor"

PREMISE ID 1A-23584

BUILDING INSPECTION

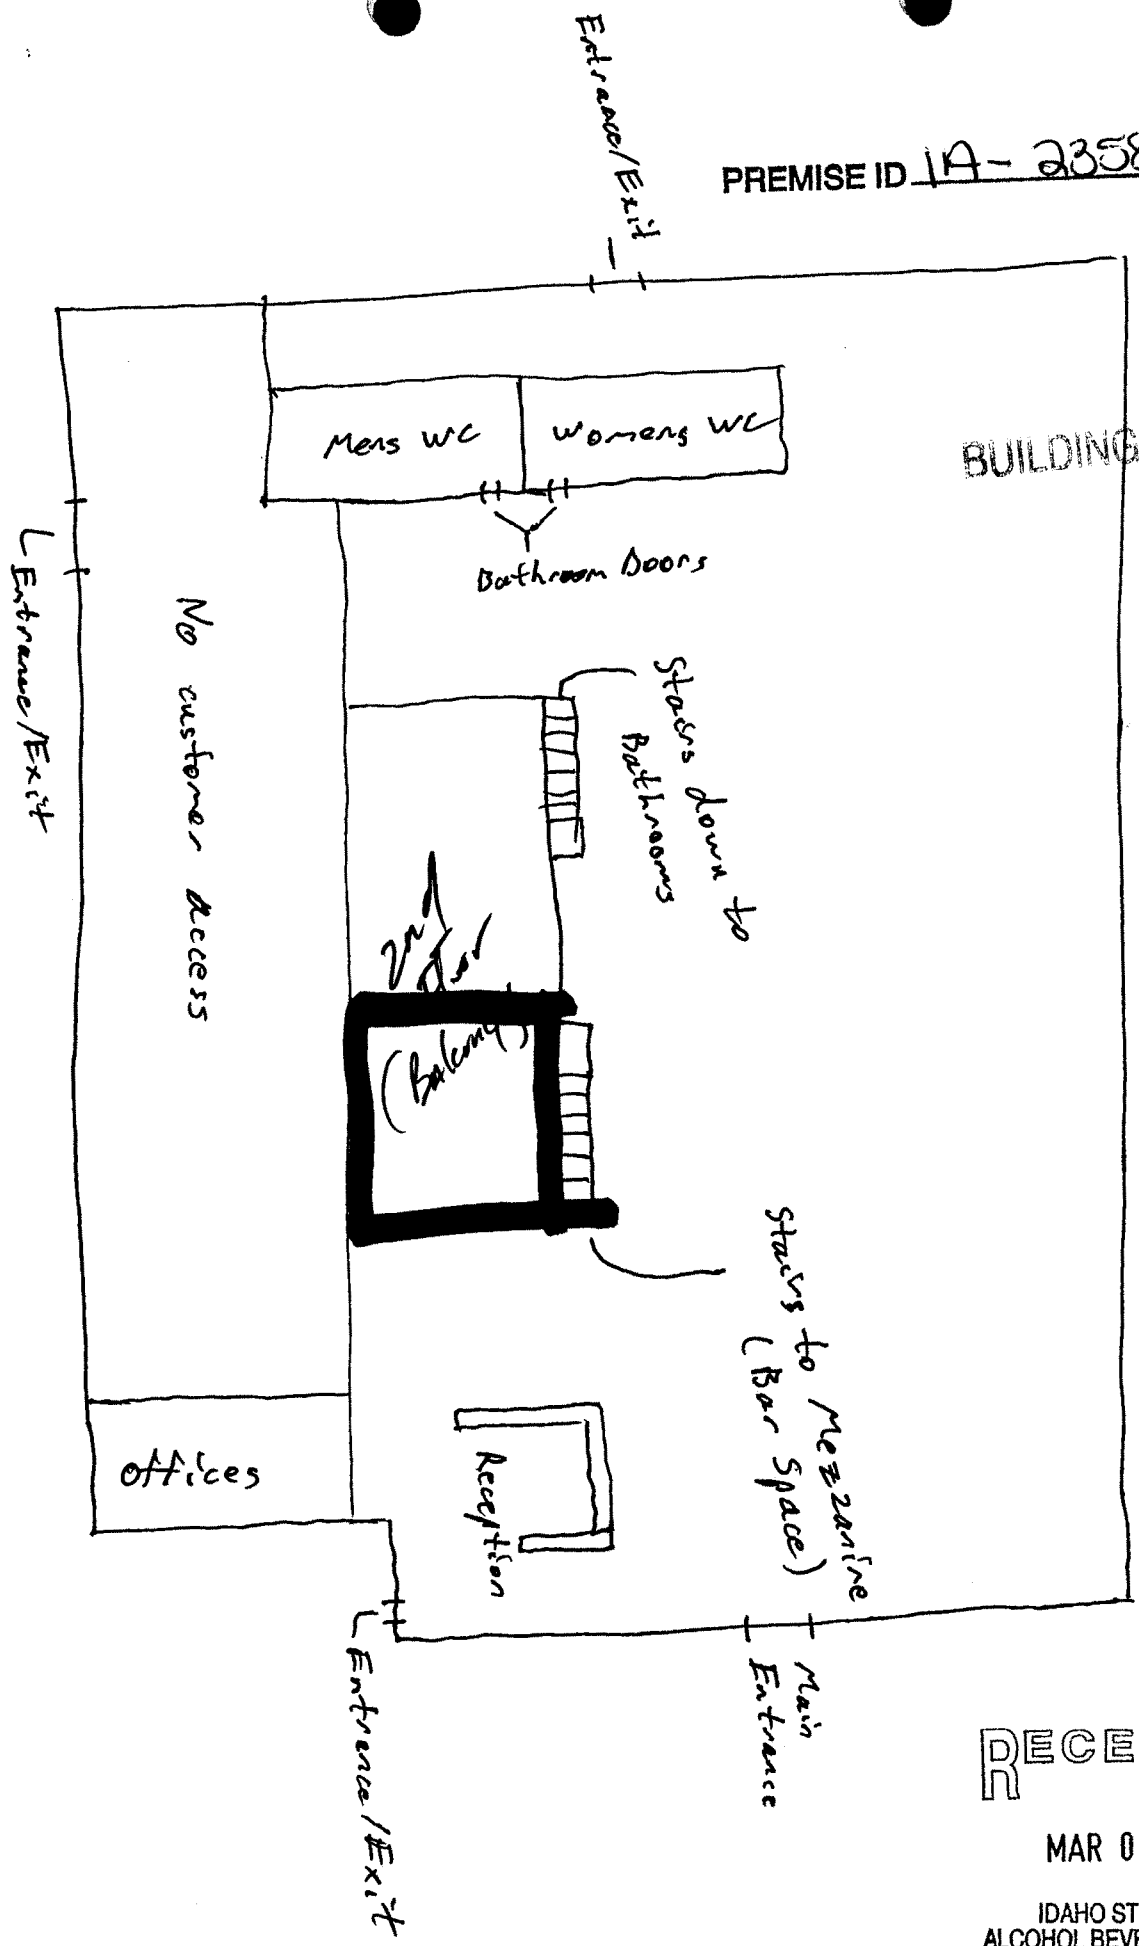

RECEIVED


MAR 07 2018

IDAHO STATE POLICE
ALCOHOL BEVERAGE CONTROL

2nd Floor: Proposed location for sell, serve, dispense & store alcoholic bev.

Location depicted inside dashed box

PREMISE ID 1A-23584 BUILDING INSPECTION

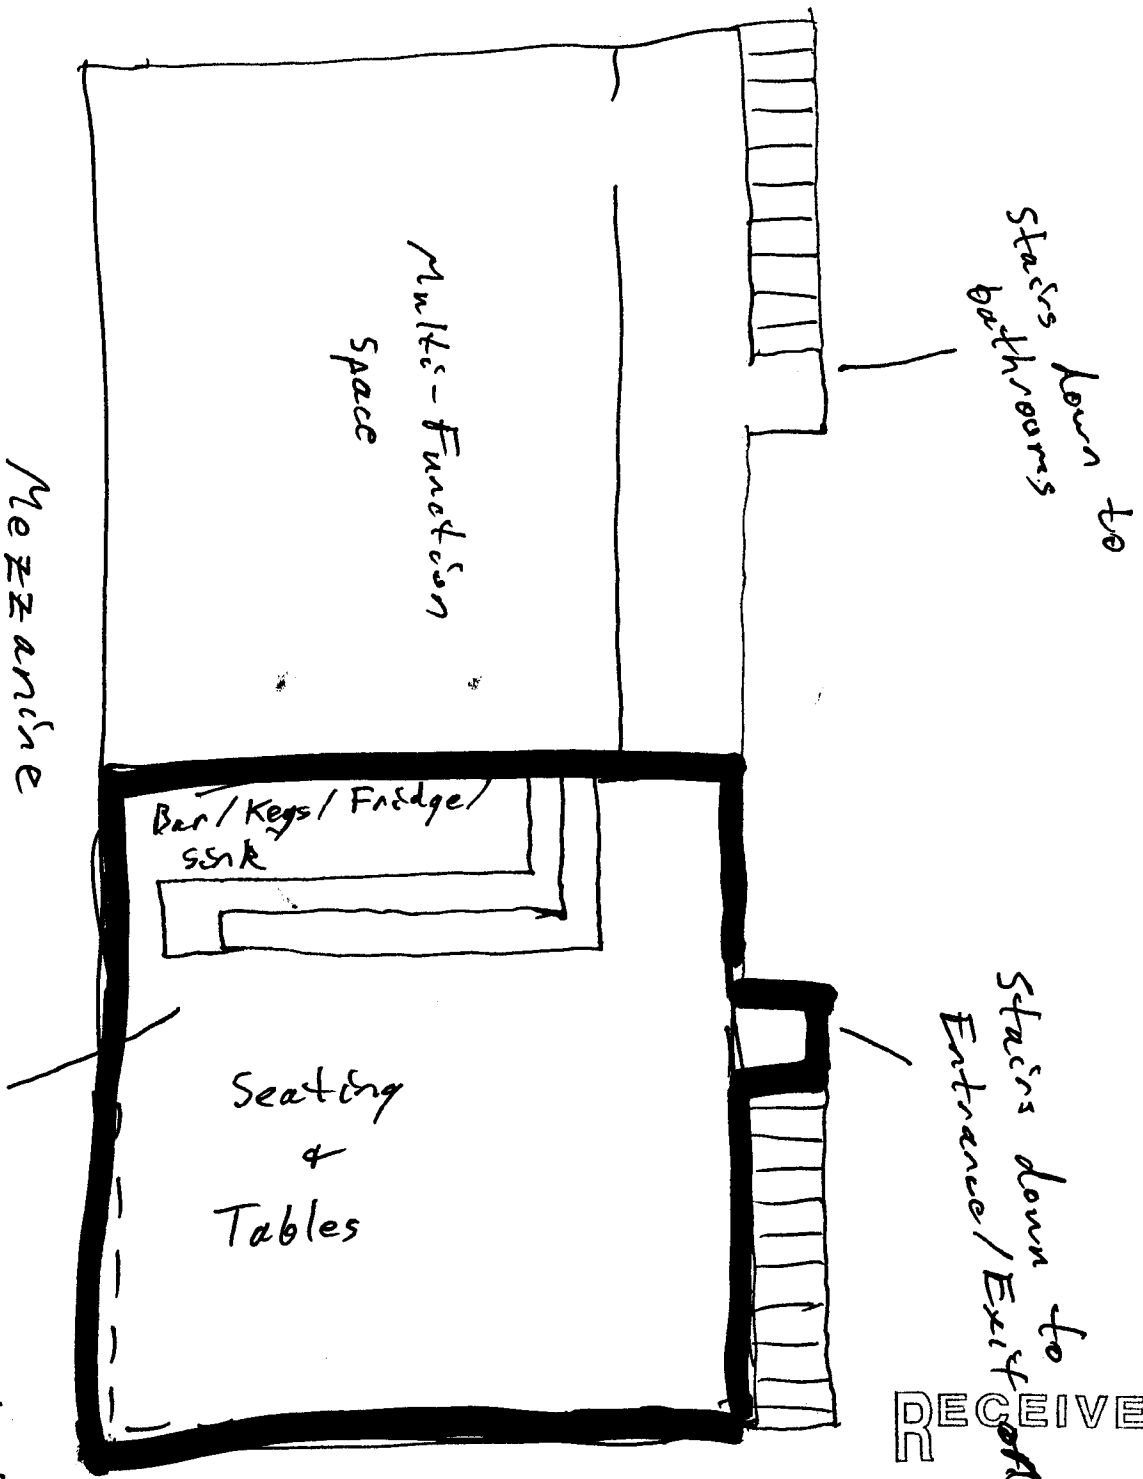

Mezzanine

License can be displayed anywhere in here

RECEIVED
MAR 07 2018
IDAHO STATE POLICE
ALCOHOL BEVERAGE CONTROL

NOTICE

For additional reference:

SHEET NOTES

1. ALL CONSTRUCTION, MATERIALS AND FINISHES SHALL BE IN ACCORDANCE WITH THE LATEST EDITIONS OF THE BUILDING CODES AND REGULATIONS AND THE INTERNATIONAL CODES AND REGULATIONS AND THE INTERNATIONAL CODES AND REGULATIONS AND THE INTERNATIONAL CODES AND REGULATIONS.
2. THE CONTRACTOR SHALL BE RESPONSIBLE FOR OBTAINING ALL NECESSARY PERMITS AND APPROVALS FROM THE APPROPRIATE AGENCIES AND AGENCIES.
CEILING NOTES

1. CEILING SHALL BE OPEN TO EXISTING METAL BEAM STRUCTURE ABOVE.
2. CEILING SHALL BE OPEN TO EXISTING CONCRETE FLOOR DECK ABOVE.
GENERAL NOTES

1. ALL CONSTRUCTION, MATERIALS AND FINISHES SHALL BE IN ACCORDANCE WITH THE LATEST EDITIONS OF THE BUILDING CODES AND REGULATIONS AND THE INTERNATIONAL CODES AND REGULATIONS AND THE INTERNATIONAL CODES AND REGULATIONS.
2. THE CONTRACTOR SHALL BE RESPONSIBLE FOR OBTAINING ALL NECESSARY PERMITS AND APPROVALS FROM THE APPROPRIATE AGENCIES AND AGENCIES.
PREMISE ID 1A-23584


MEZZANINE

Proposed Area

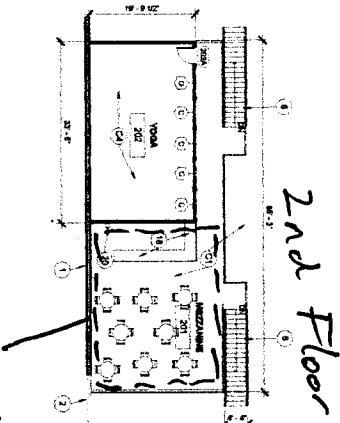

Restrooms

MAIN FLOOR

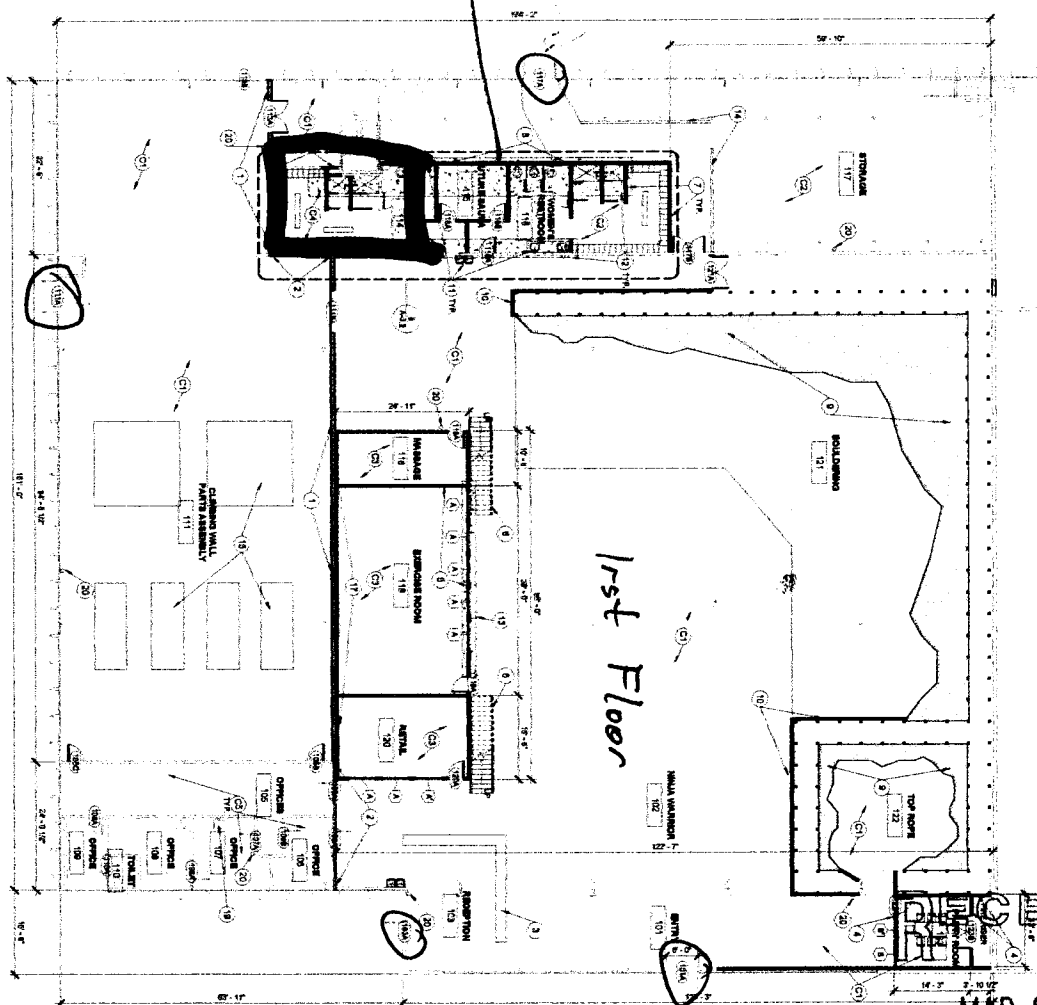

1st Floor

RECEIVED

MAR 07 2018

TENANT IMPROVEMENT
FOR
ASANA CLIMBING GYM
4977 N. GLENWOOD ST. GARDEN CITY, ID



1212 126 Avenue South,ampa, Idaho 83651
phone: (208) 463-0295 fax: (208) 463-0295
email: jga@jga-architecture.com

IDAHO STATE POLICE
JGA ARCHITECTURE

A-30

4 OF 1

FLOOR PLAN

DATE: 10/12/17

DESIGNED BY: JGA


CHECKED BY: JGA

APPROVED BY: JGA


Elevation view of proposed bar:

BUILDING INSPECTION


6 STAIR DETAIL
3/4" = 1'-0"

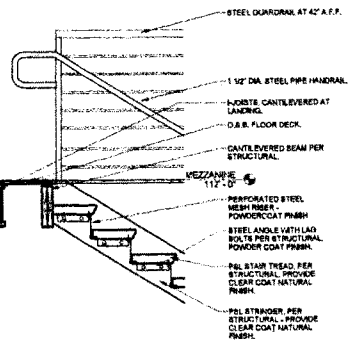



4 RAILING DETAIL
3/4" = 1'-0"

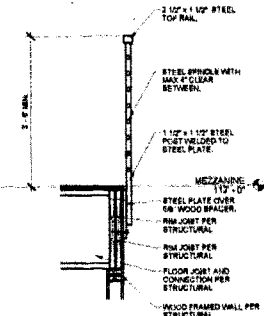


6 TOP OF WALL
1" = 1'-0"

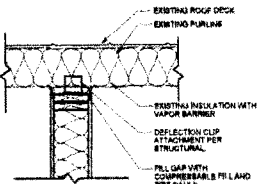

1 MEZZANINE ELEVATION
1/4" = 1'-0"

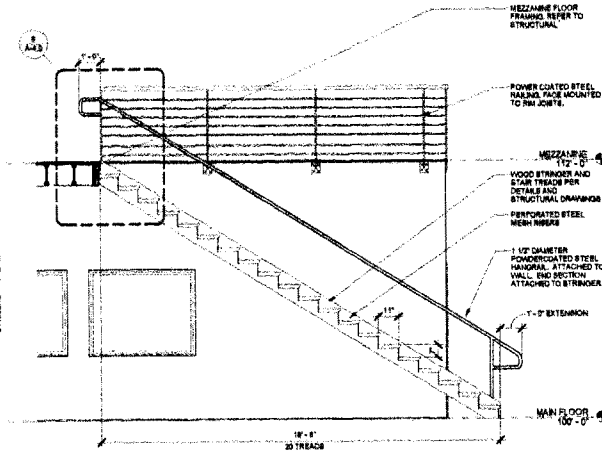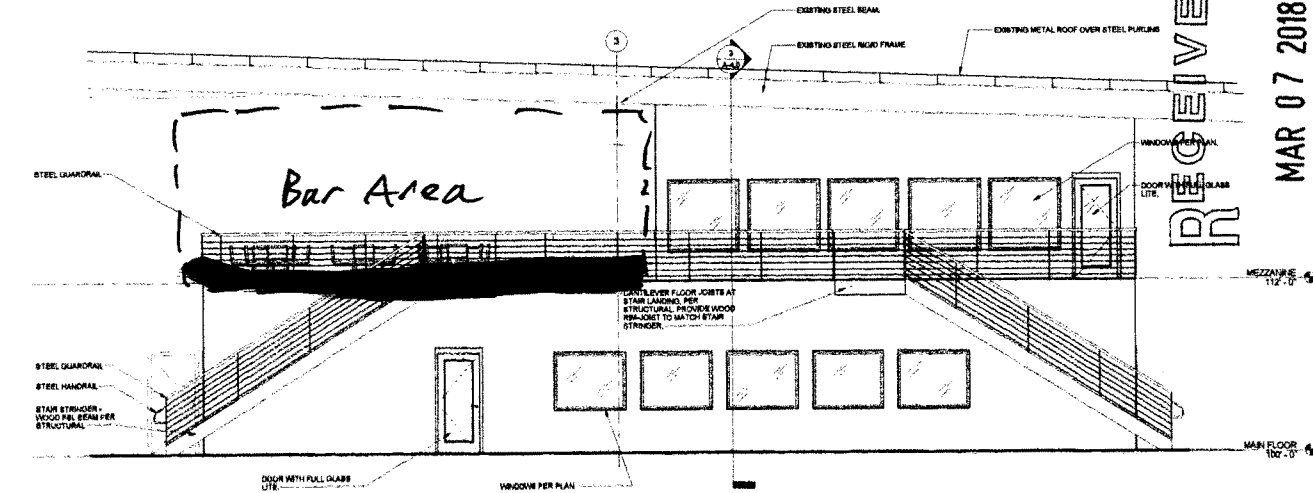

2 STAIR SECTION
3/8" = 1'-0"

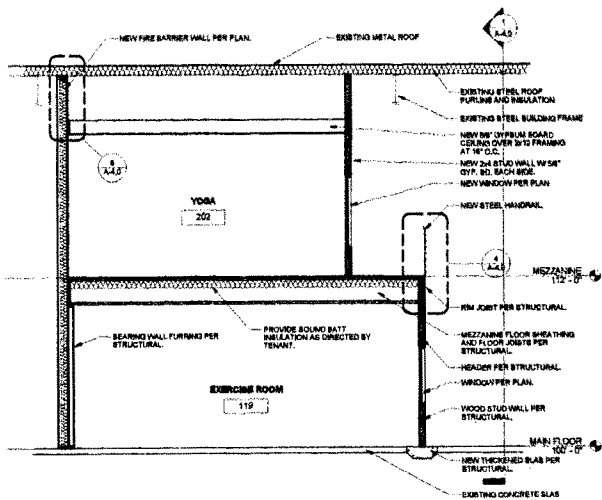

3 MEZZANINE SECTION
1/4" = 1'-0"


RECEIVED

MAR 07 2018

IDAHO STATE POLICE
ASANA CLIMBING GYM
1212 12th Avenue South, Meridian, Idaho 83651
Phone: (208) 883-8295 Fax: (208) 883-8295
Email: gary@idstatepolice.com



STAMP

 

TENANT IMPROVEMENT
FOR
ASANA CLIMBING GYM
4877 N. GLENWOOD ST. GARDEN CITY, ID

DRAWN BY: DATE
Auth: 8/22/18
CHECKED: JAV JOB NO: 1843

REVISIONS / SECTION DETAILS

A-4.0
SHEET
6 OF 7