
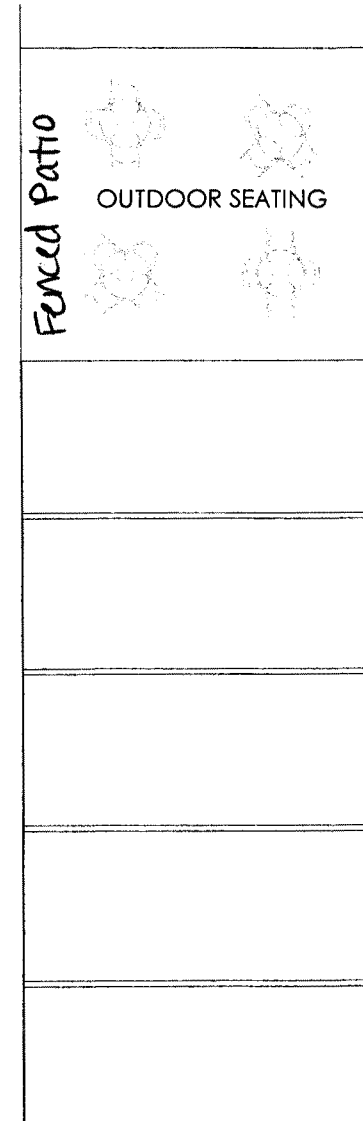


Premise ID 1A-22788

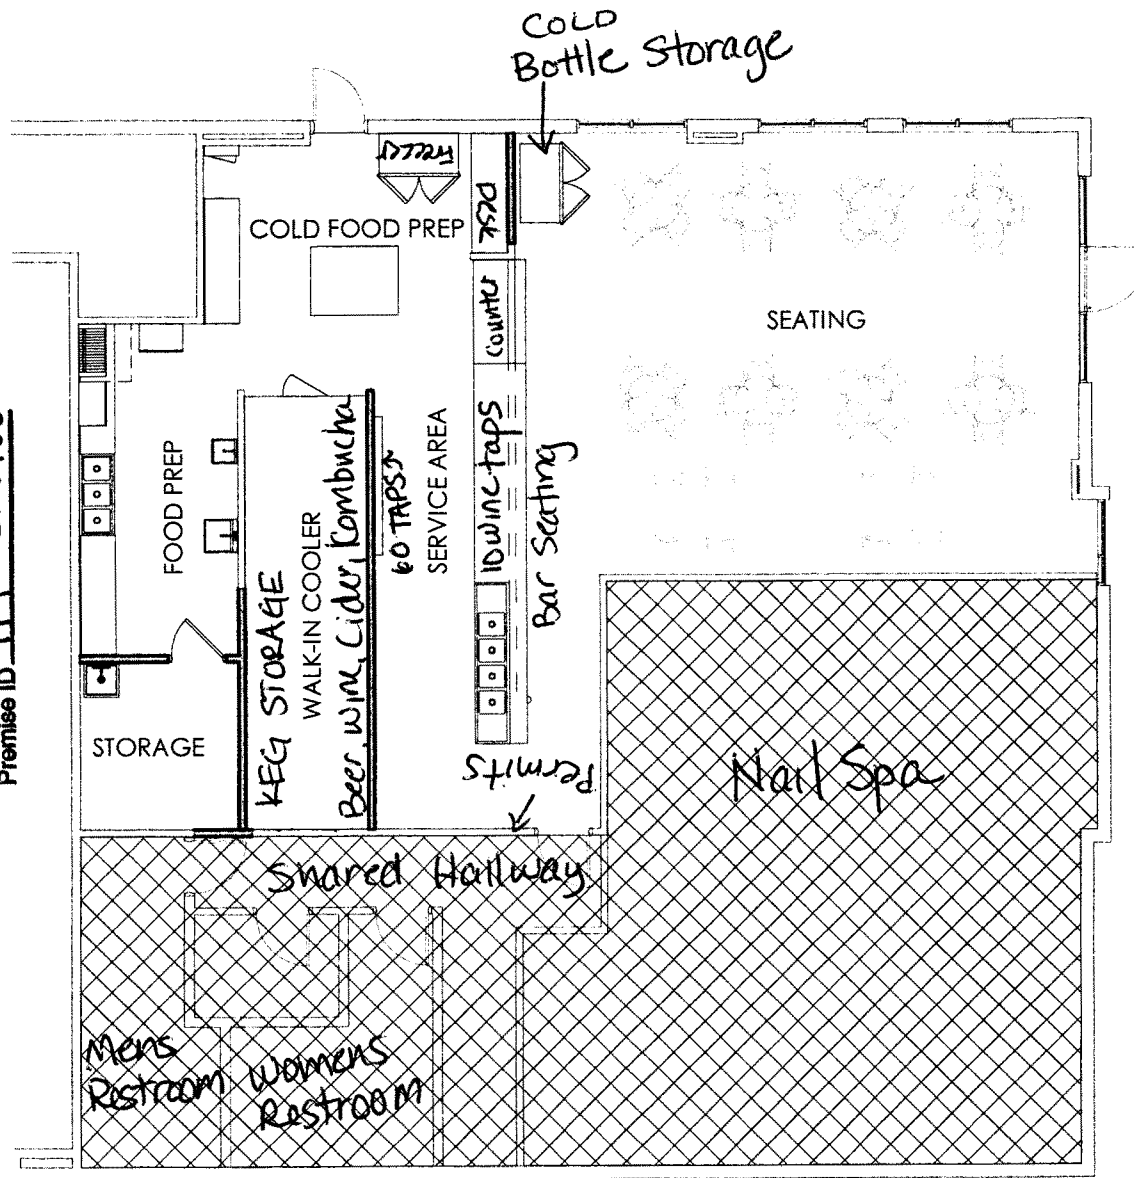

RECEIVED

NOV 16 2017

IDAHO STATE POLICE
ALCOHOL BEVERAGE CONTROL

1 FLOOR PLAN

3/32" = 1'-0"

NOT FOR PERMIT

COPENROSS GROWLER

5120 OVERLAND RD, BOISE, ID

FLOOR PLAN

SK001

DATE
JOB #
DRAWN BY

8/1/17
17027
ALB



neUdesign
ARCHITECTURE
725 E 2nd Meridian, ID 83642
208.884.2824