


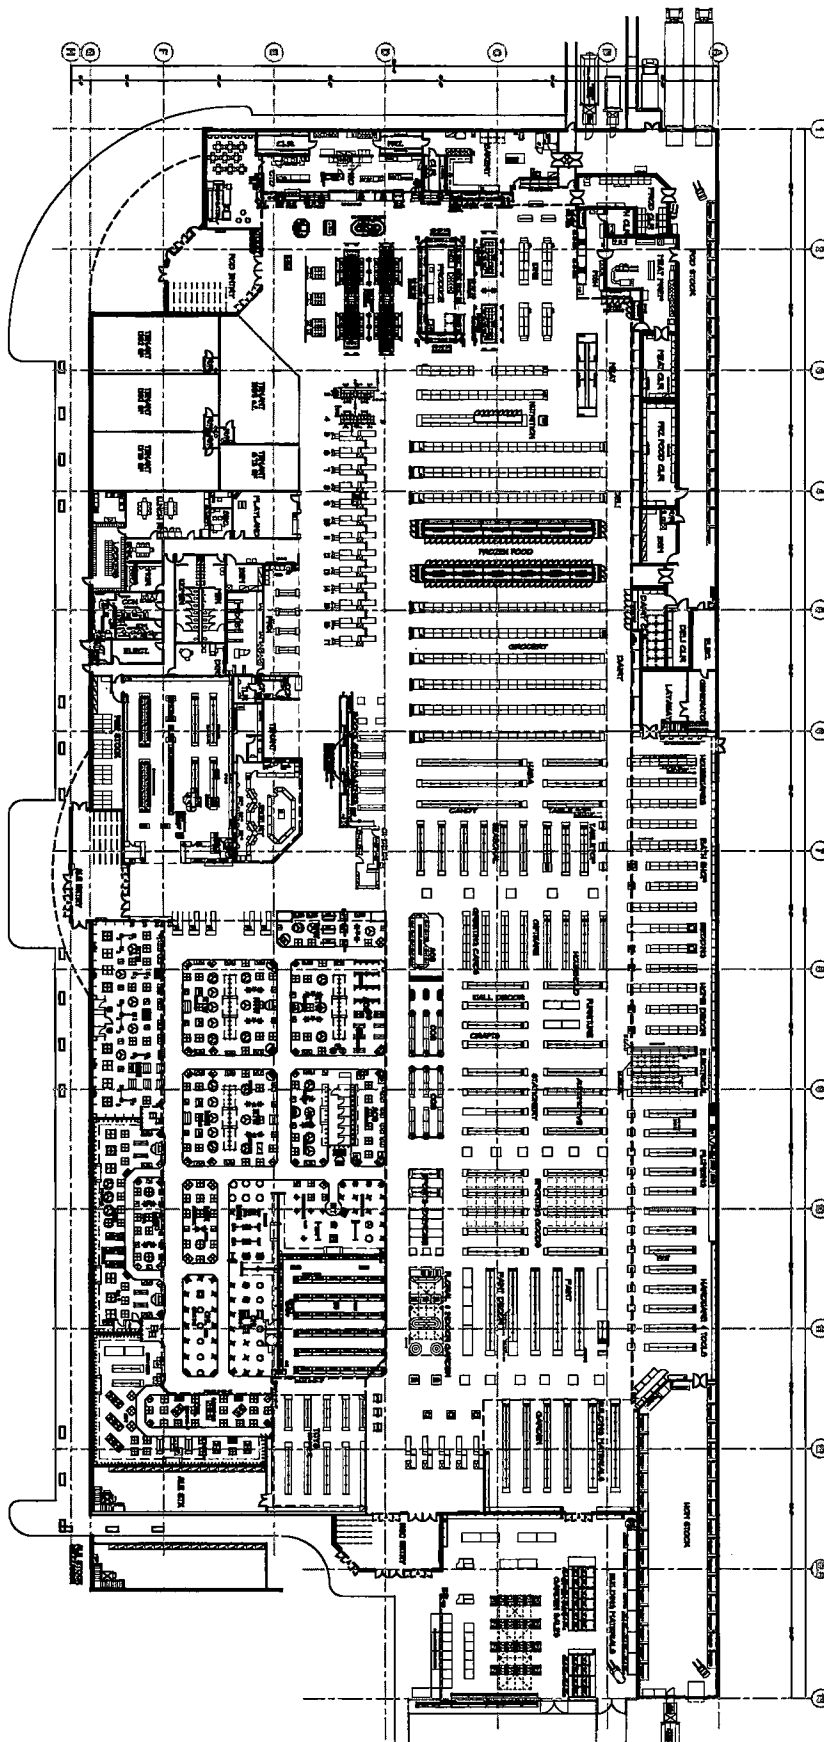

MASTER FLOOR PLAN
1"=20'-0"



SEARCHED
SERIALIZED

RECEIVED

FEB 16 2007

IDAHO STATE POLICE
ALCOHOL BEVERAGE CONTROL

00439 - IDAHO BOISE

Fred Meyer

3800 S.E. 22nd Avenue
Portland, Oregon 97202
Telephone: (503) 232-8844 Fax: (503) 787-3539

DATE OF LAST REVISION BY REV	08 FEB 07
NOTED BY	ALP/OT
DESIGNED BY	ALP/OT
CHECKED BY	ALP/OT
APPROVED BY	ALP/OT
SHEET NO.	1