


RIC'S CAPITAL CITY FLORIST
5200 FAIRVIEW
 BOISE, IDAHO 83706
 (208) 977-0120

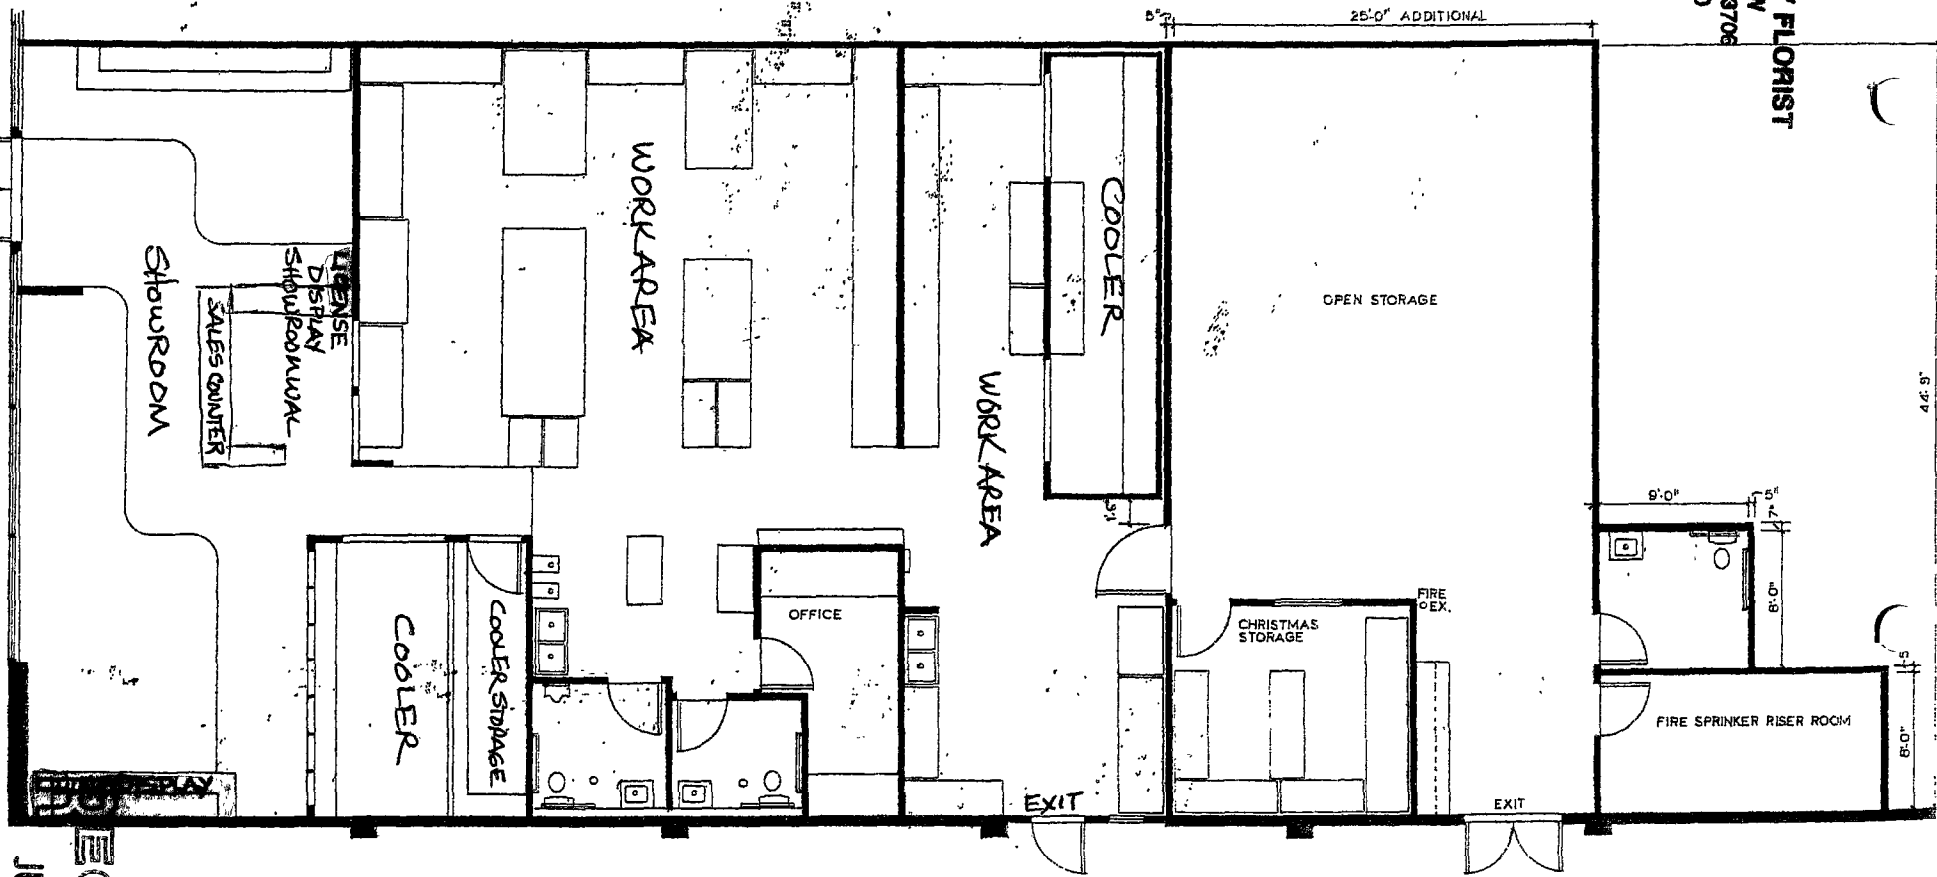

1 FLOOR PLAN
 SCALE: 1/4" = 1' 0"

NORTH ↗

HILTON STREET

RECEIVED
 JUL 27 2012

IDAHO STATE POLICE
 ALCOHOL BEVERAGE CONTROL

5200 FAIRVIEW AVE

FRONT ENTRANCE