



21 CONCEPTUAL FLOOR PLAN - ENTRY LEVEL

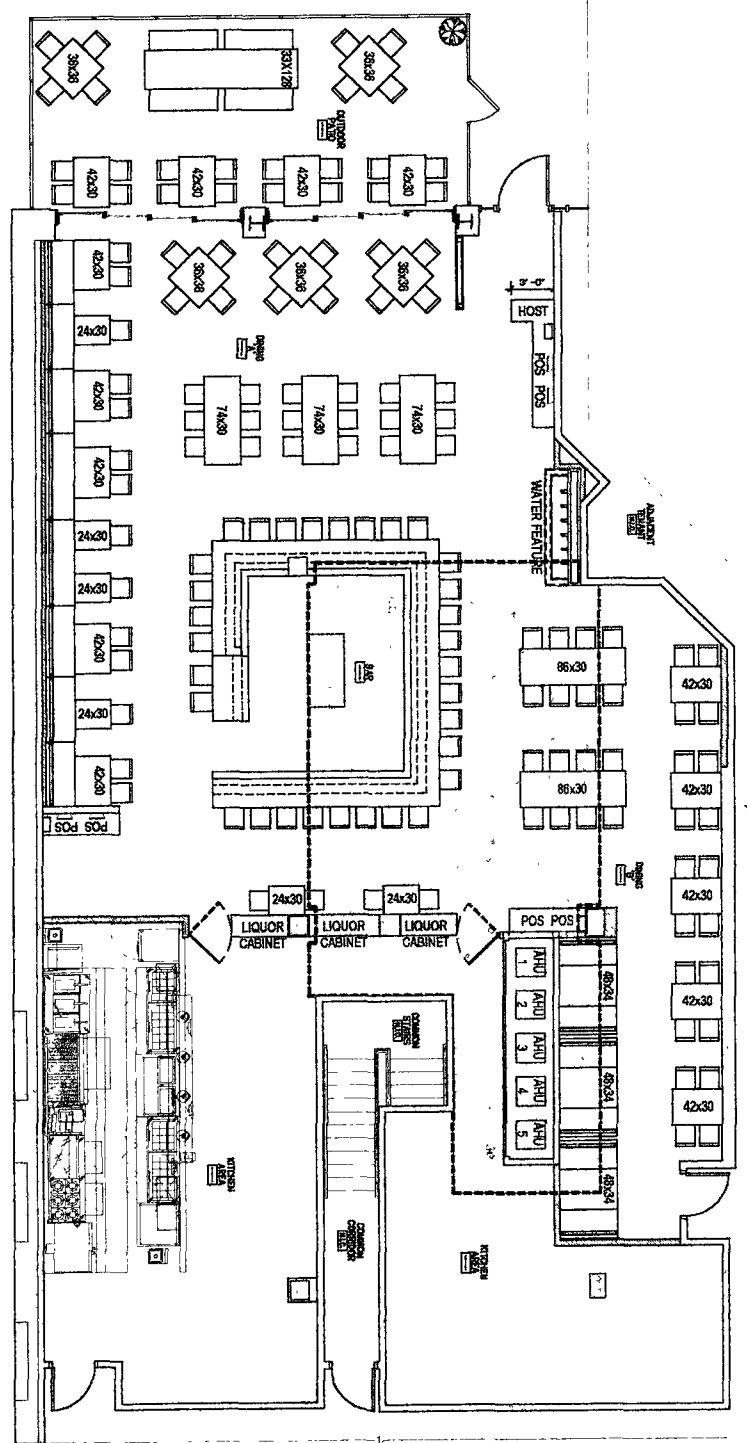


22 FLOOR PLAN - LOWER LEVEL

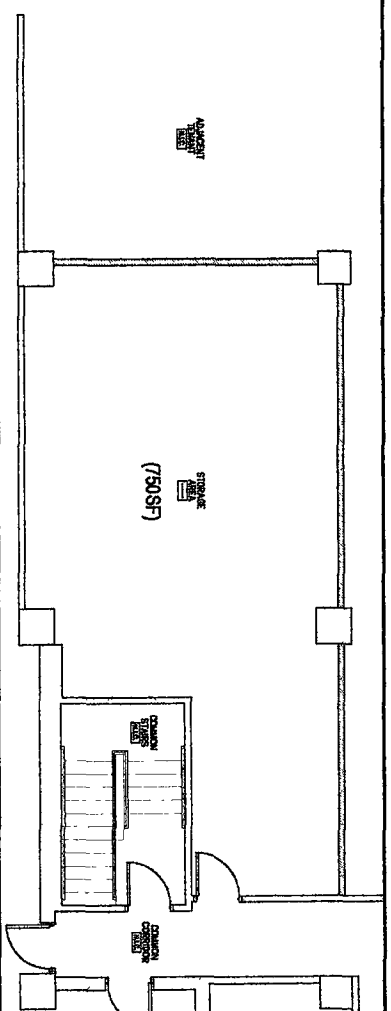

RECEIVED
APR 15 2016
IDAHO STATE POLICE
ALCOHOL BEVERAGE CONTROL

A1 SHEET NO. CONCEPTUAL FLOOR PLAN	REVISION <table border="1"> <tr> <td>PRELIMINARY LAYOUT</td> <td>10.25.2015</td> </tr> <tr> <td>PRELIMINARY LAYOUT</td> <td>11.10.2015</td> </tr> <tr> <td>CONCEPTUAL RESTROOMS ADDED</td> <td>11.24.2015</td> </tr> </table>	PRELIMINARY LAYOUT	10.25.2015	PRELIMINARY LAYOUT	11.10.2015	CONCEPTUAL RESTROOMS ADDED	11.24.2015	PROJECT EUREKA! - BOISE, ID 800 WEST IDAHO STREET BOISE, ID 83702	ARCHITECT NORR ARCHITECTS PLANNERS 321 N. LaSalle St., Suite 401 Chicago, IL 60641 312.461.4600 312.461.4601 312.461.4602	Eureka! DESIGN AMERICAN CRAFT
	PRELIMINARY LAYOUT	10.25.2015								
	PRELIMINARY LAYOUT	11.10.2015								
	CONCEPTUAL RESTROOMS ADDED	11.24.2015								
1/8" = 1'-0" NOT TO SCALE DO NOT SCALE										
DATE: 10.25.2015 BY: [Signature]										
PROJECT: EUREKA! - BOISE, ID										

Basement for Alcohol
Storage

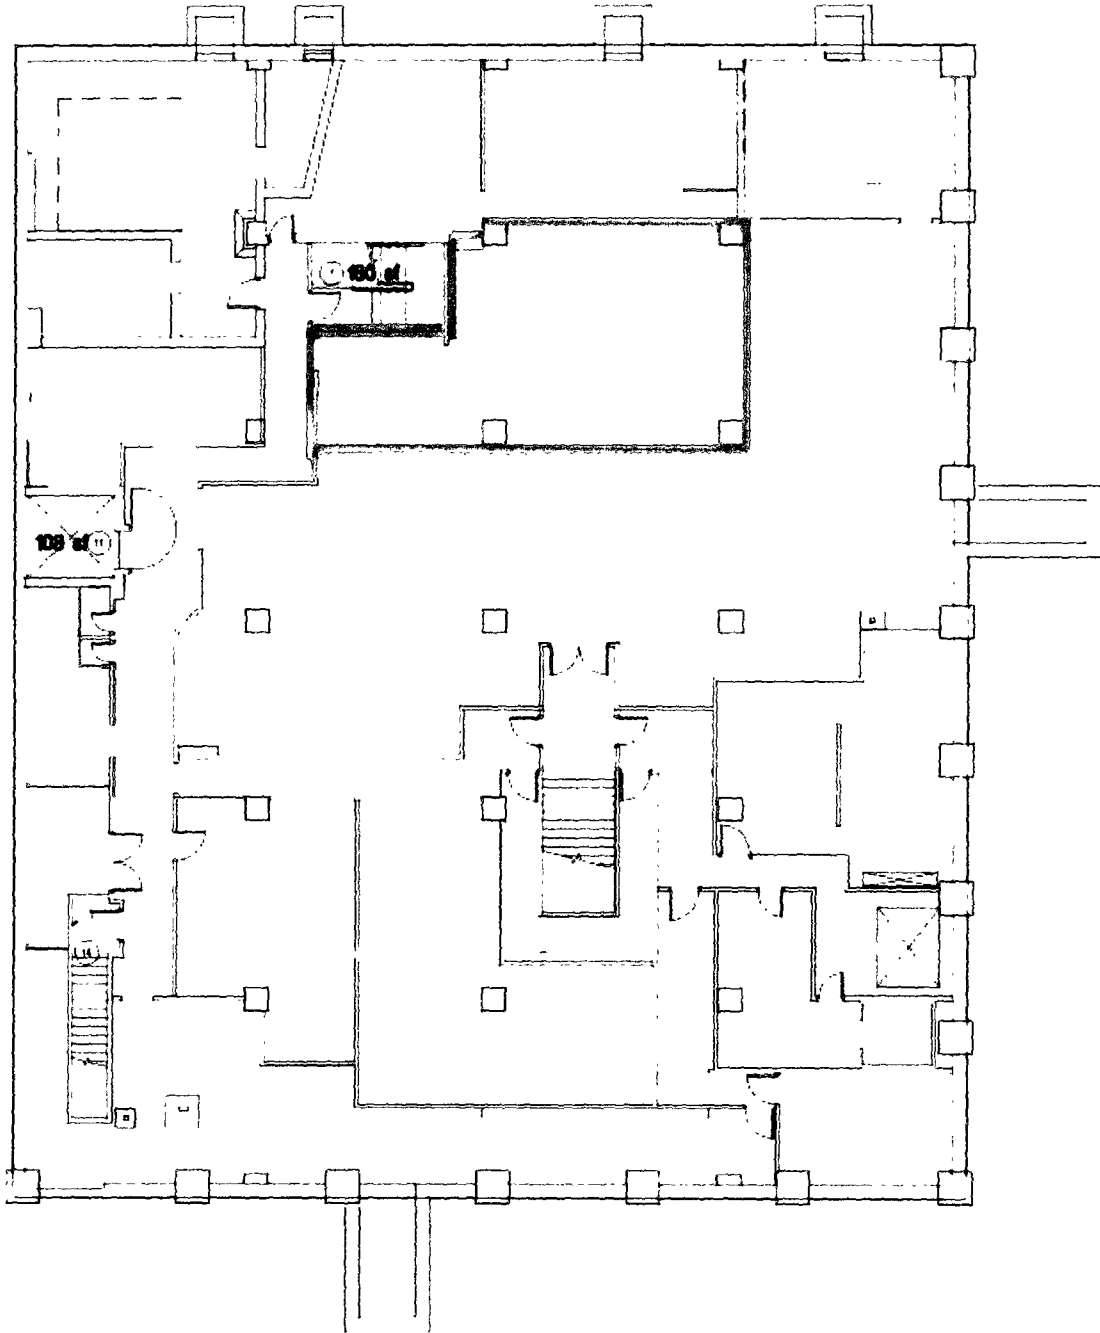

RECEIVED

APR 15 2016

IDAHO STATE POLICE
ALCOHOL BEVERAGE CONTROL