



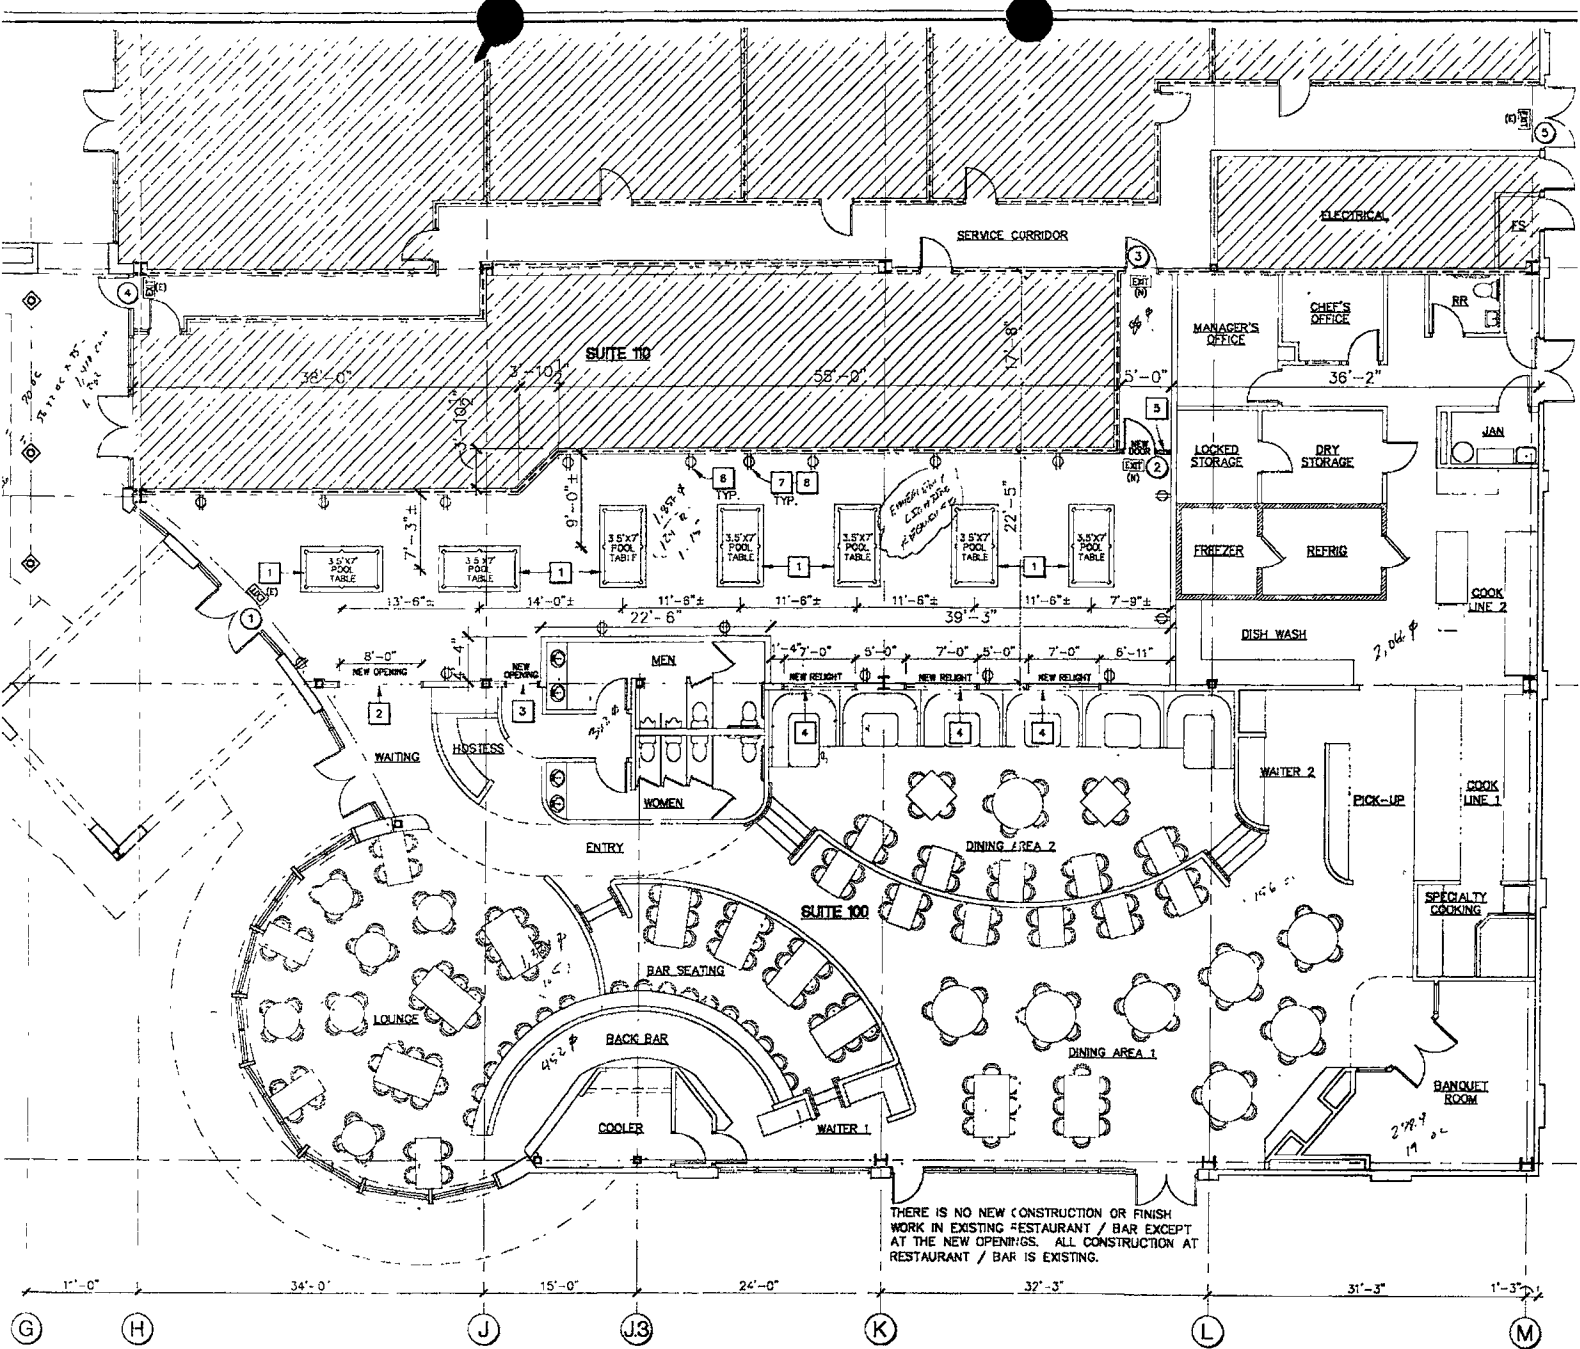


1 TENANT FLOOR PLAN

SCALE: 1/8"=1'-0"

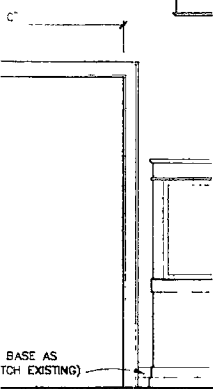


ELEVATION

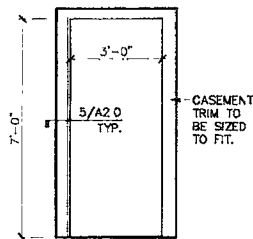

OPENING ELEVATION

SCALE: 3/8"=1'-0"

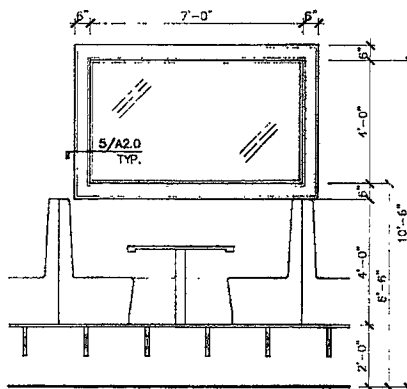

RELIGHT ELEVATION

SCALE: 3/8"=1'-0"

PROVIDE 1x6 CASING
TRIM (TRIM PROFILE
TO MATCH EXISTING
RESTAURANT TRIM).
STAIN AND SEAL
(POLYURETHANE) TO
MATCH EXISTING
RESTAURANT TRIM.

EXISTING WALL. ADD ADDITIONAL
STEEL STUD FRAMING FOR HEADER,
JAMB AND SILL AS REQUIRED.

PROVIDE 2x NAILER
AROUND OPENING

PROVIDE 1x JAMB
TRIM (TRIM PROFILE
TO MATCH EXISTING
RESTAURANT TRIM).
STAIN AND SEAL
(POLYURETHANE) TO
MATCH EXISTING
RESTAURANT TRIM.

PROVIDE WOOD
STOPS AT RELIGHT.
STAIN AND SEAL
(POLYURETHANE) TO
MATCH EXISTING
RESTAURANT TRIM.

RECEIVED

CASINO

SCALE: 3"=1'-0"

DC

IDAHO STATE POLICE
ALCOHOL BEVERAGE CONTROL