


SECOND LEVEL

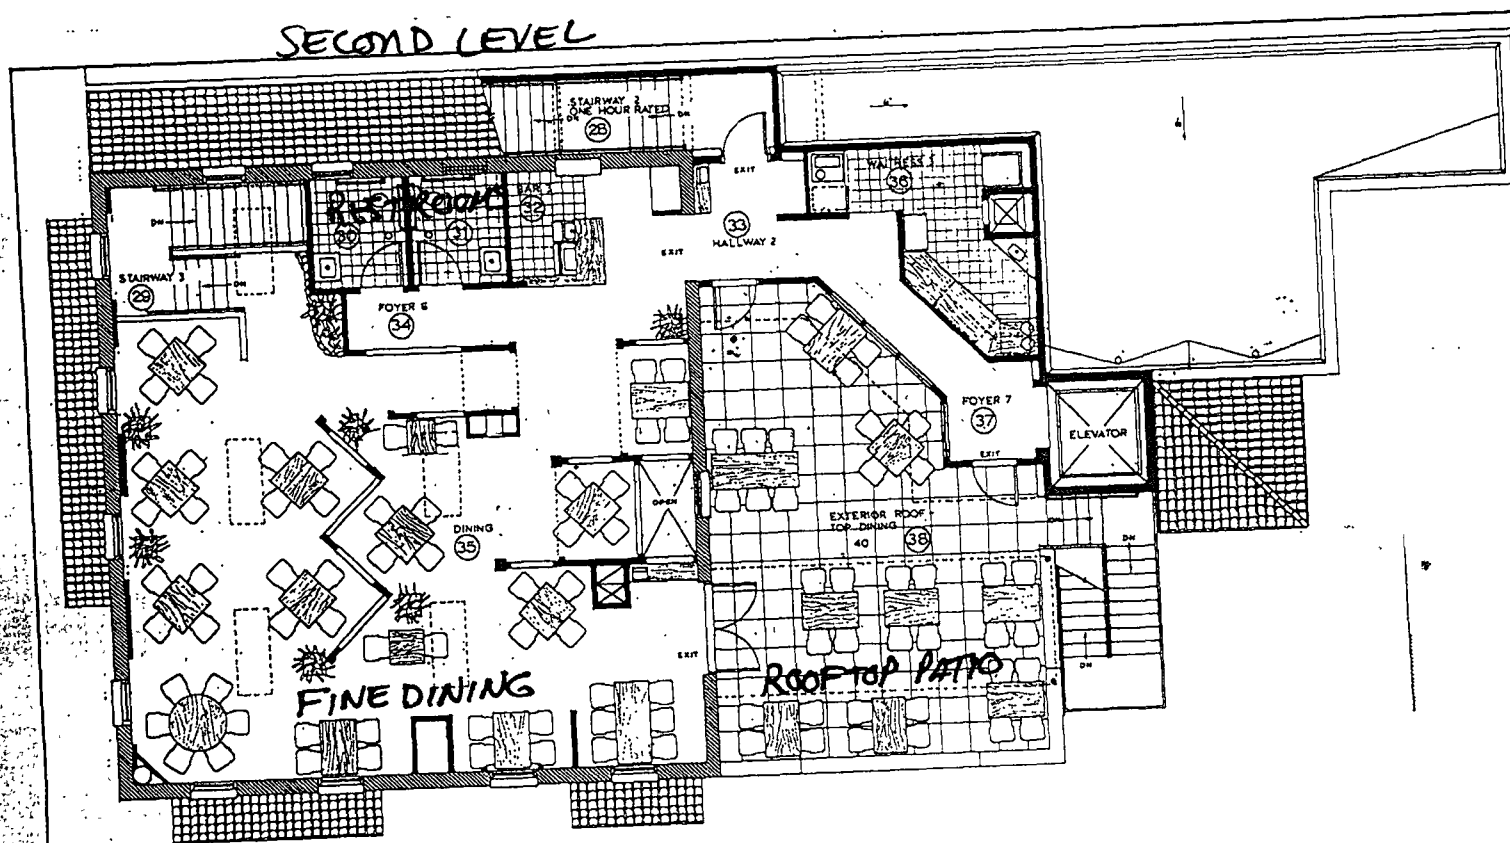

ADJACENT BUILDING

① SECOND LEVEL FLOOR PLAN
SCALE: 1/4" = 1'-0" 2,287 SF

NORTH

RECEIVED

FEB 14 2007

ALCOHOL BEVERAGE 2007

IDHO STATE POLICE

FIRST (MAIN) LEVEL


GROVE STREET


ALCOHOL 377-EDMONT CONTROL

FEB 14 2007

PROPOSED SIDEWALK

RECEIVED

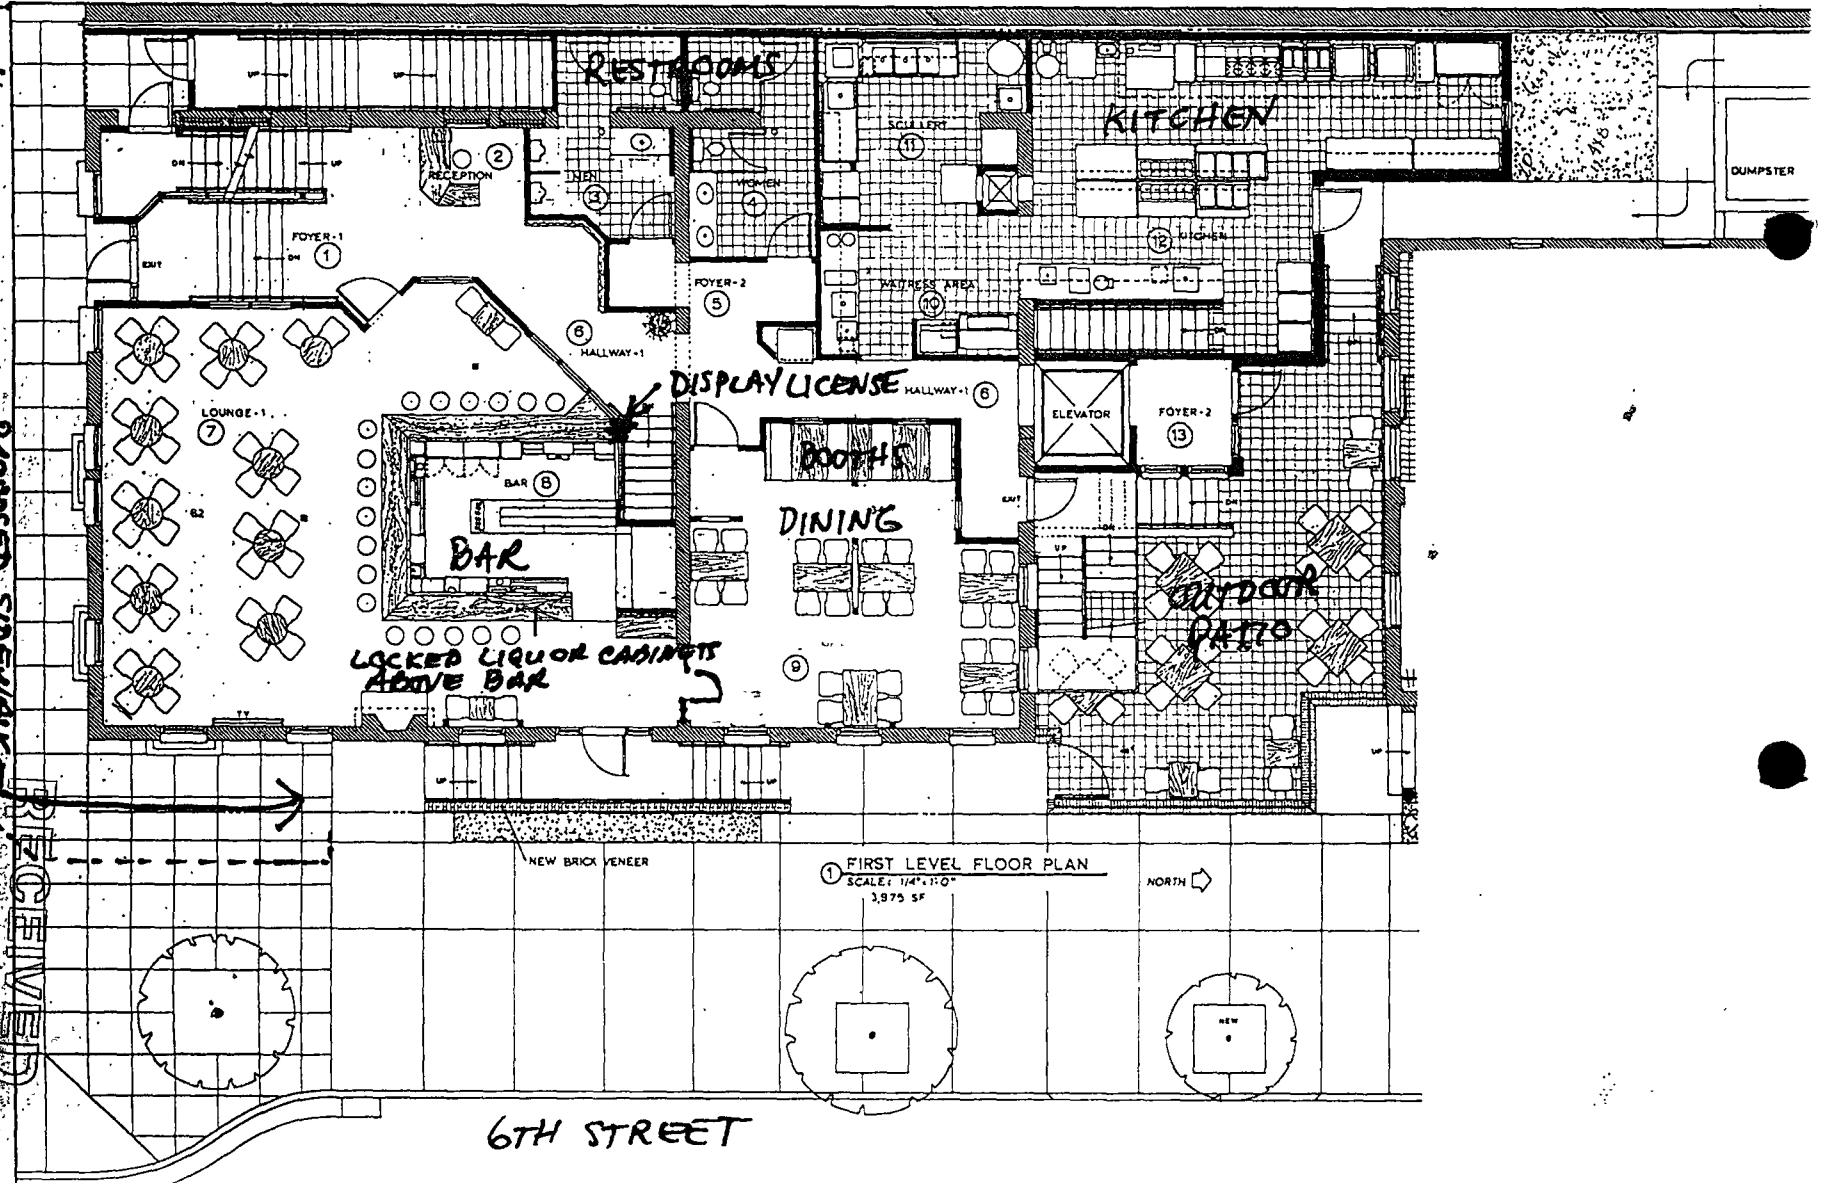

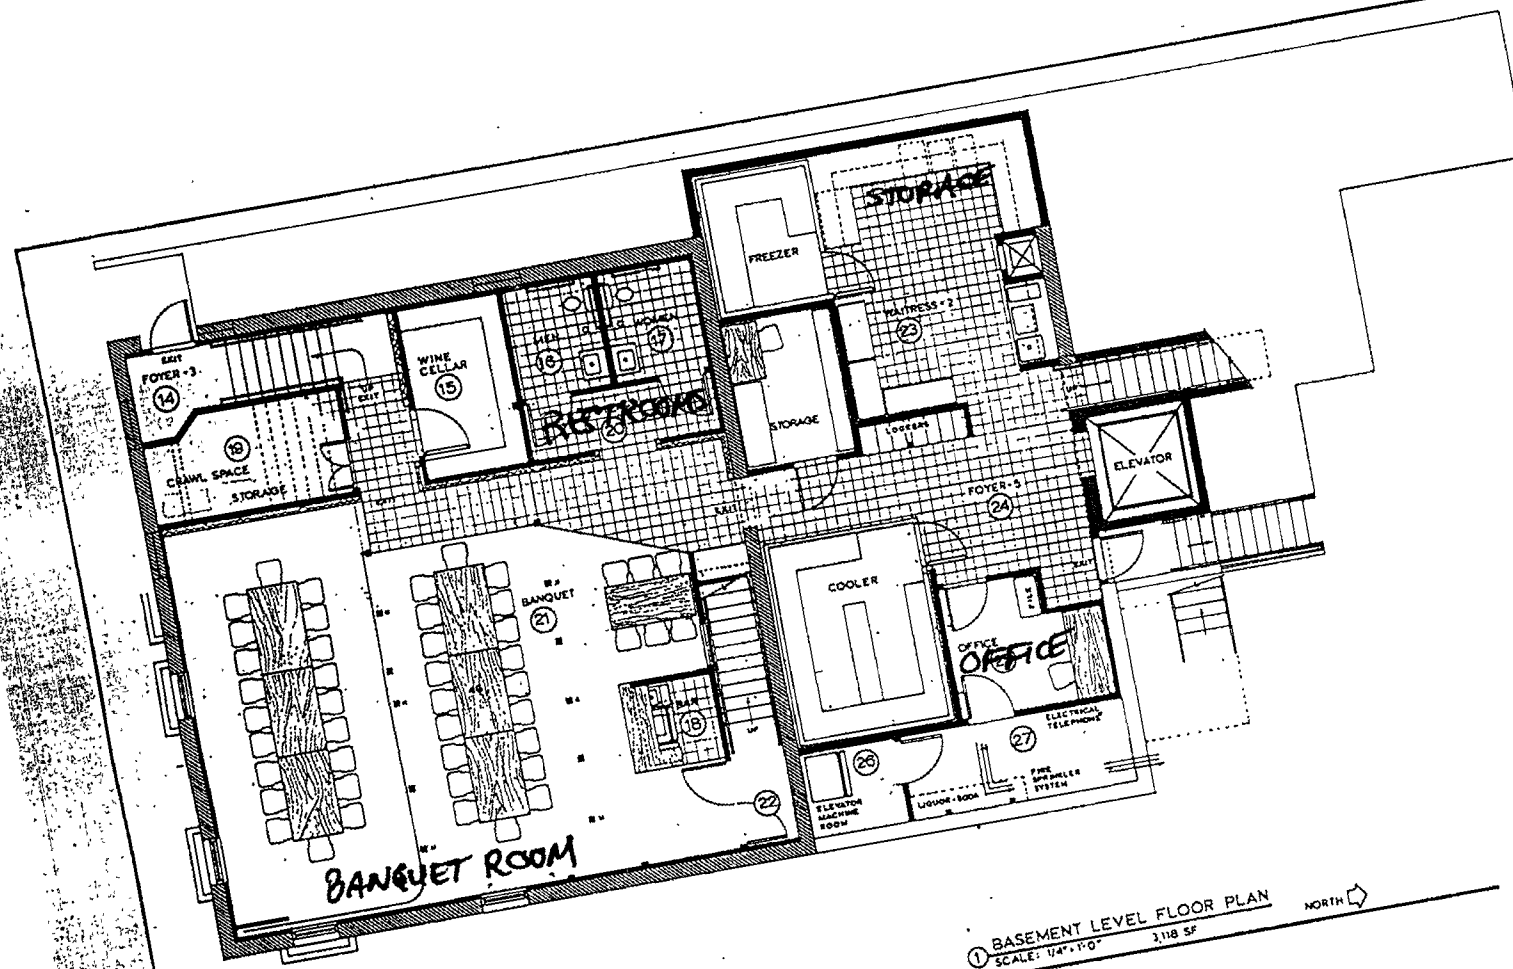

① BASEMENT LEVEL FLOOR PLAN
 SCALE: 1/4" = 1'-0" 3,118 SF

NORTH

BASEMENT LEVEL

RECEIVED
 FEB 14 2007
 AND STATE POLICE
 AND STATE POLICE
 AND STATE POLICE