


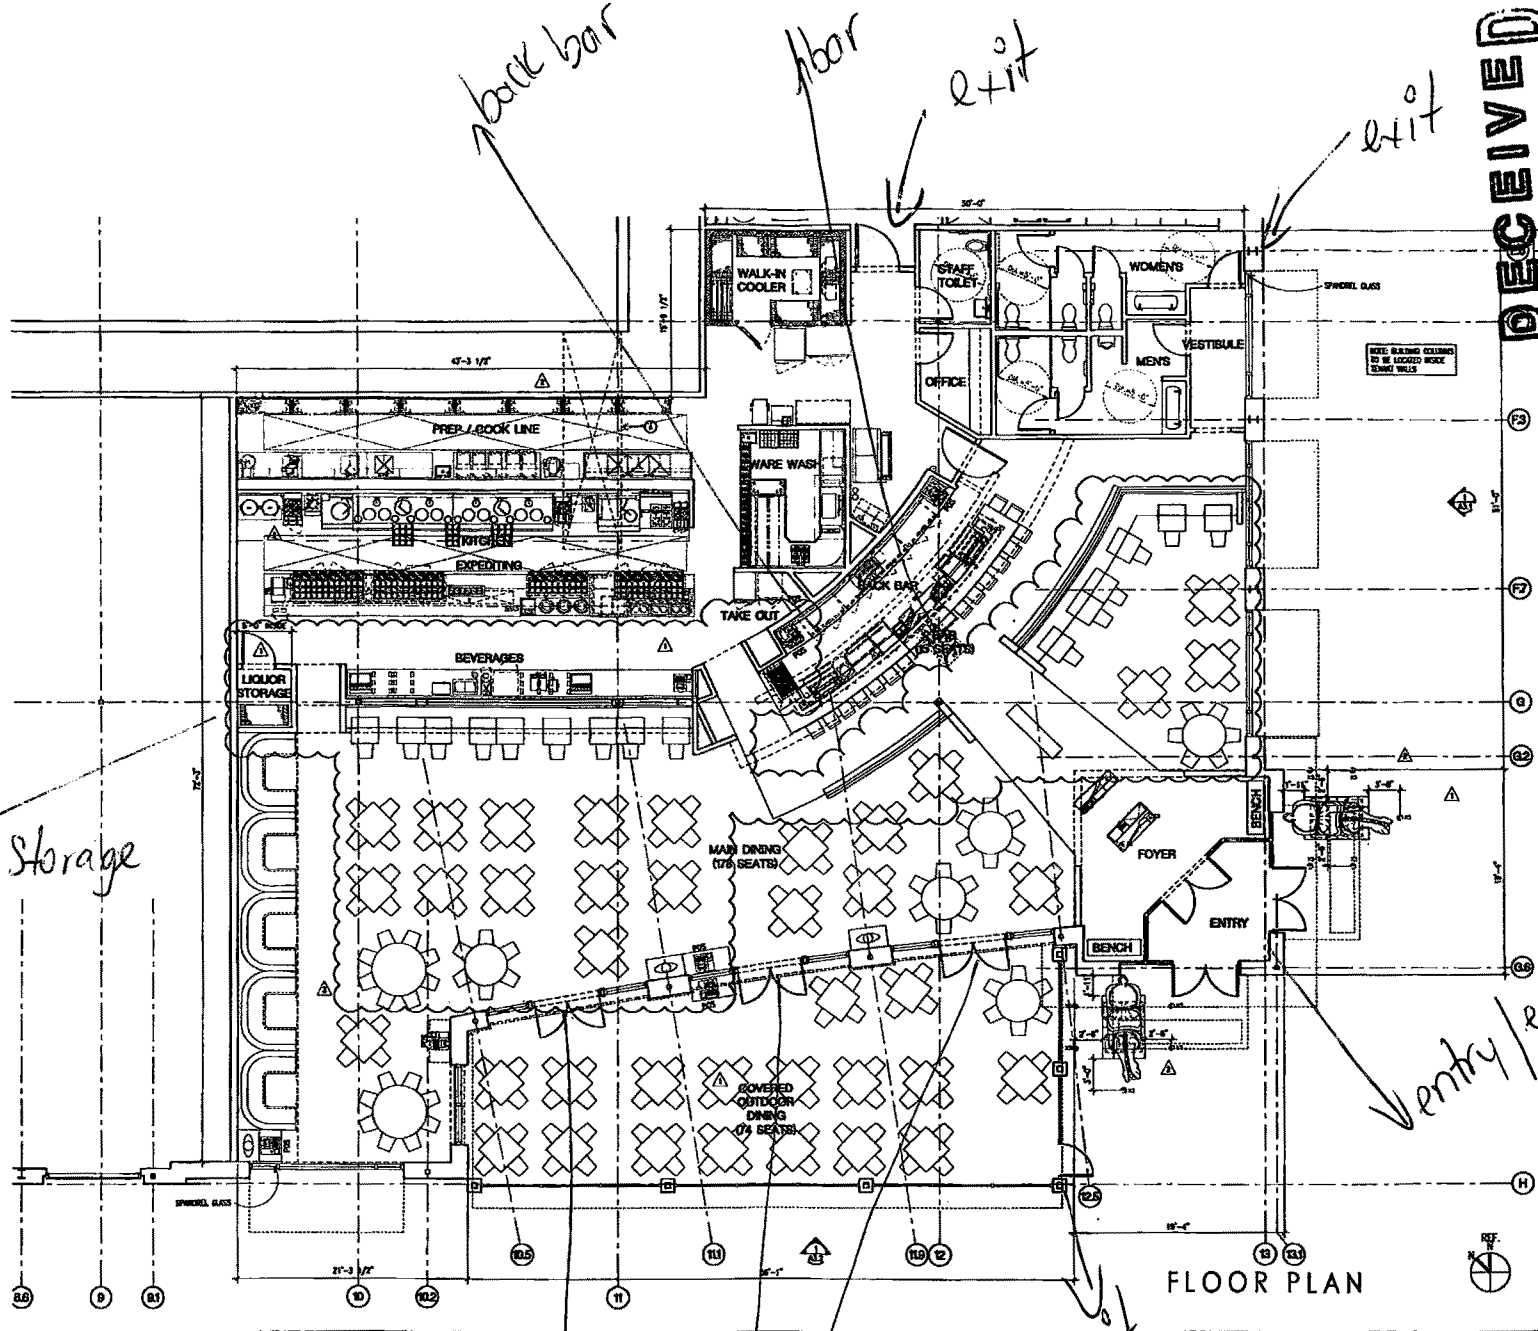

**RECEIVED**  
MAR 01 2017

IDAHO STATE POLICE  
ALCOHOL BEVERAGE CONTROL

**P.F. CHANG'S CHINA BISTRO**  
BODO (BOISE DOWNTOWN)  
BOISE, IDAHO

FLOOR PLAN

**A2.1**

SCALE 1/4"=1'-0"  
25 MAY 2004  
PROJECT NO: 41167

1115 ATLANTIC AVENUE  
ALAMEDA, CA 94601  
TEL 917.845.8443



3 exits/entrances from the patio to the inside of restaurant