


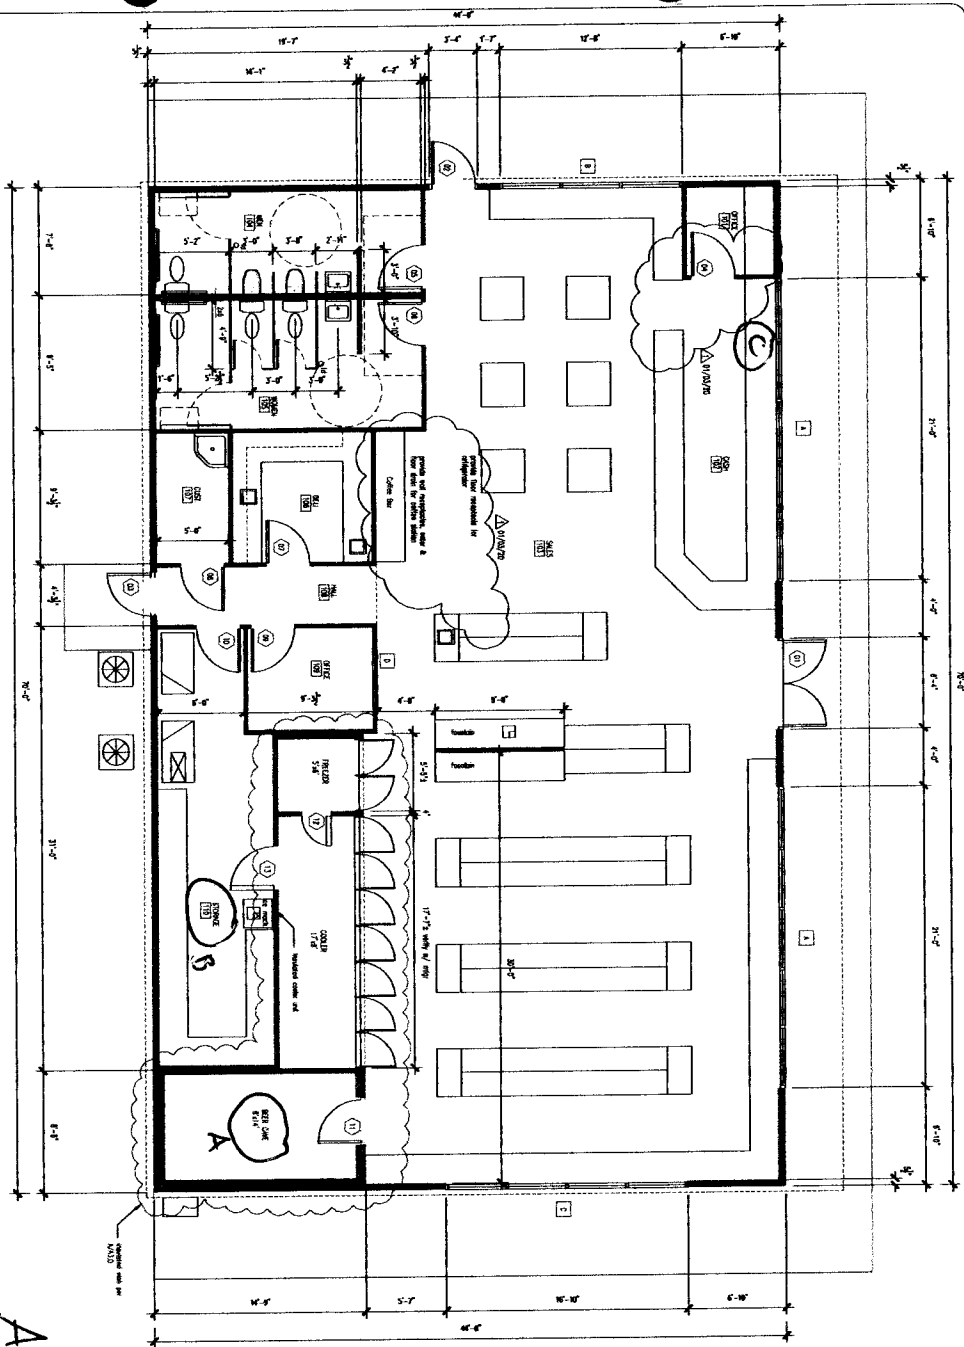

FLOOR PLAN
SCALE: 1/8" = 1'-0"

1. General Notes: In all cases, dimensions, notes and conditions shall be followed.
2. All work shall be done in accordance with the latest edition of the International Building Code and the International Fire Code.
3. All materials and workmanship shall be in accordance with the latest edition of the International Building Code and the International Fire Code.
4. All work shall be done in accordance with the latest edition of the International Building Code and the International Fire Code.
Premises ID 10-28327

RECEIVED

APR 20 2020

IDAHO STATE POLICE
ALCOHOL BEVERAGE CONTROL


A - Beer cave
B - Storage room
C - License displayed

BOOTH
Architecture PLLC

340 East Clark Street, Suite A
Pocatello, Idaho 83201
Phone: (208) 233-4548
Fax: (208) 233-0263
email: ted@bootharchitecture.com

Project for:
Convenience Store
for Corby Earl
Interstate 15 - Exit #3
Sawtooth, Idaho

CONTRACTOR

 

Date
Revised 01/03/20
Sheet No. A1.0