


Premises ID Z-23667

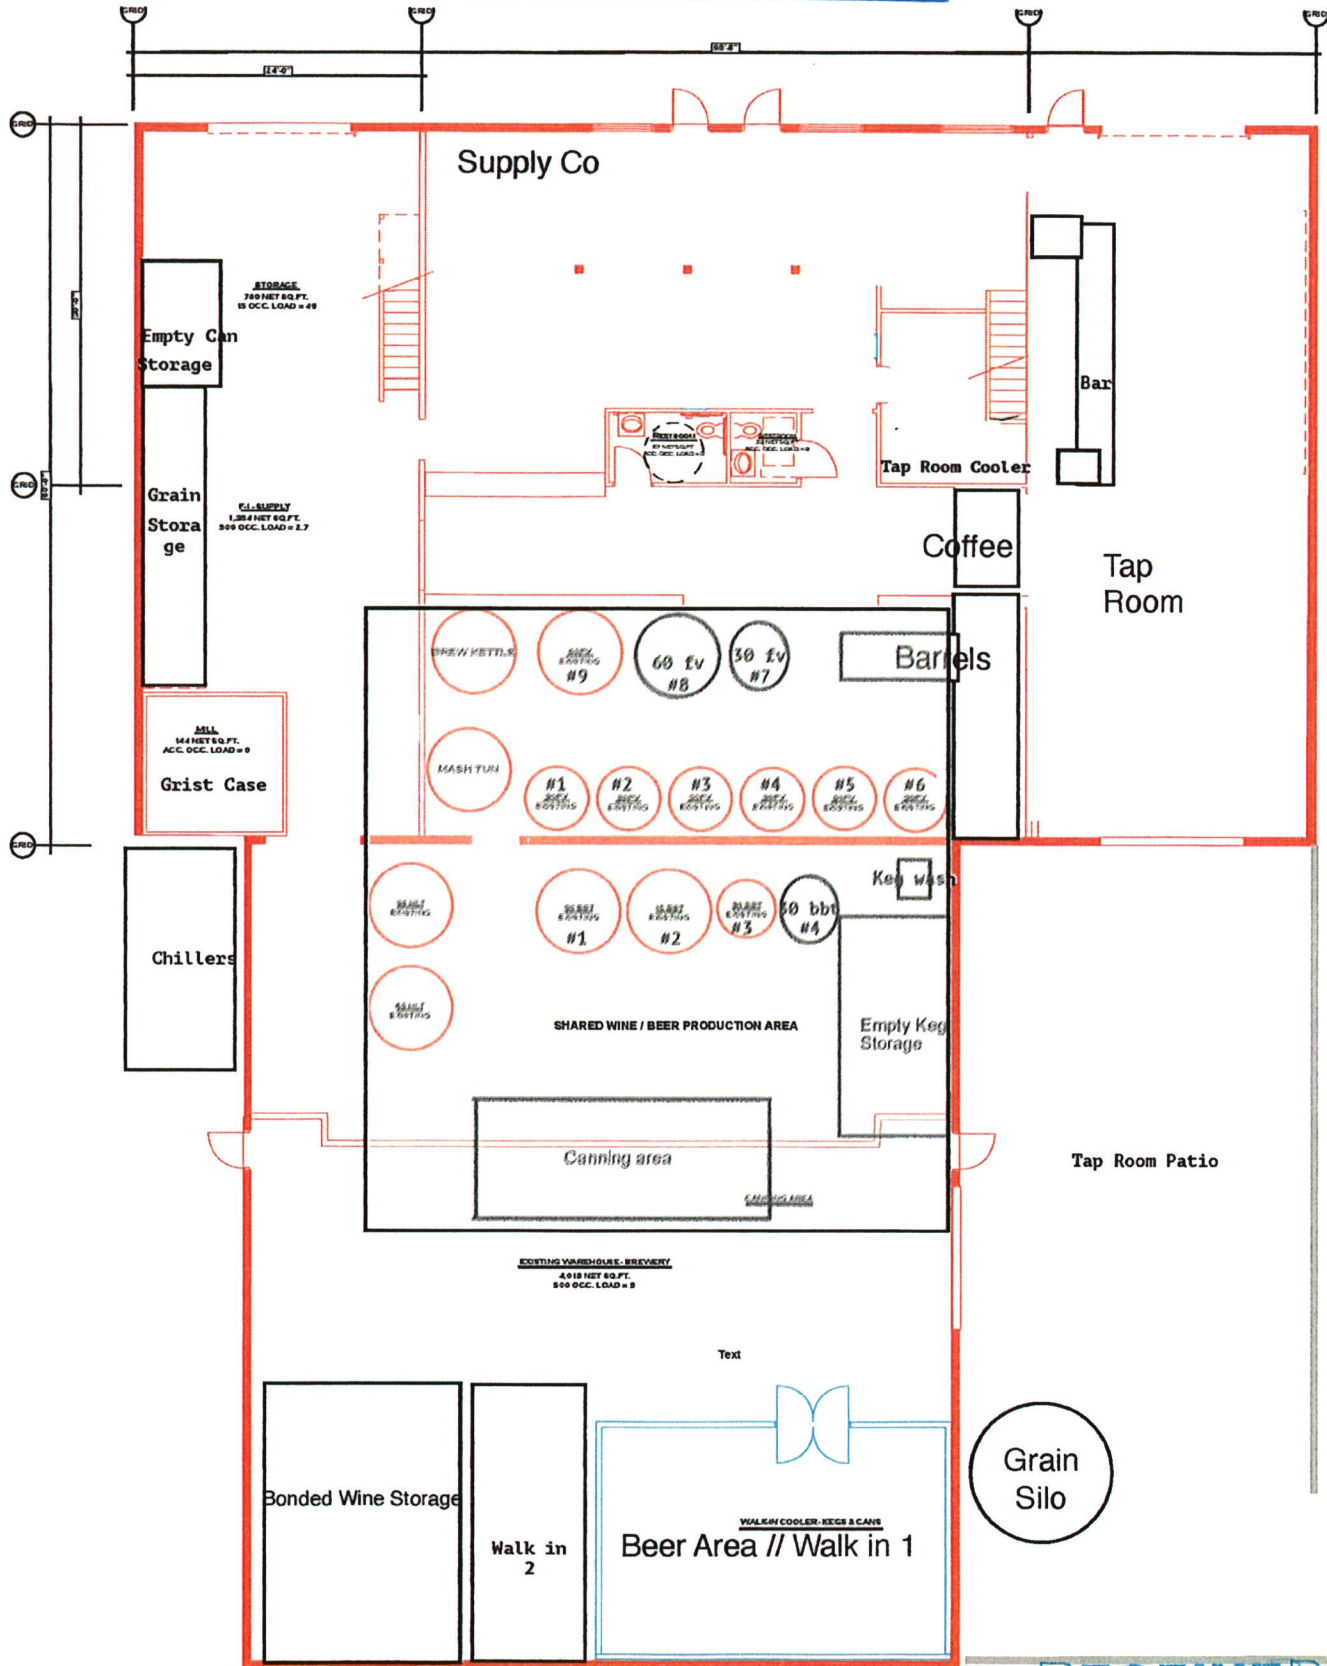

GROUND FLOOR PLAN
SCALE 1/8" = 1'-0" 02.12.2018

5,920 GROSS SQ. FT.

GUNS & OIL BREWING
111 WEST 33RD STREET

RECEIVED

AUG 1 12 2020

IDAHO STATE POLICE
ALCOHOL BEVERAGE CONTROL