


Premises ID 2m-45

Drift INN Hospitality Serving Floor PLAN 12/22/20

1221

DEC 23 2020

IDAHO STATE POLICE
ALCOHOL BEVERAGE CONTROL

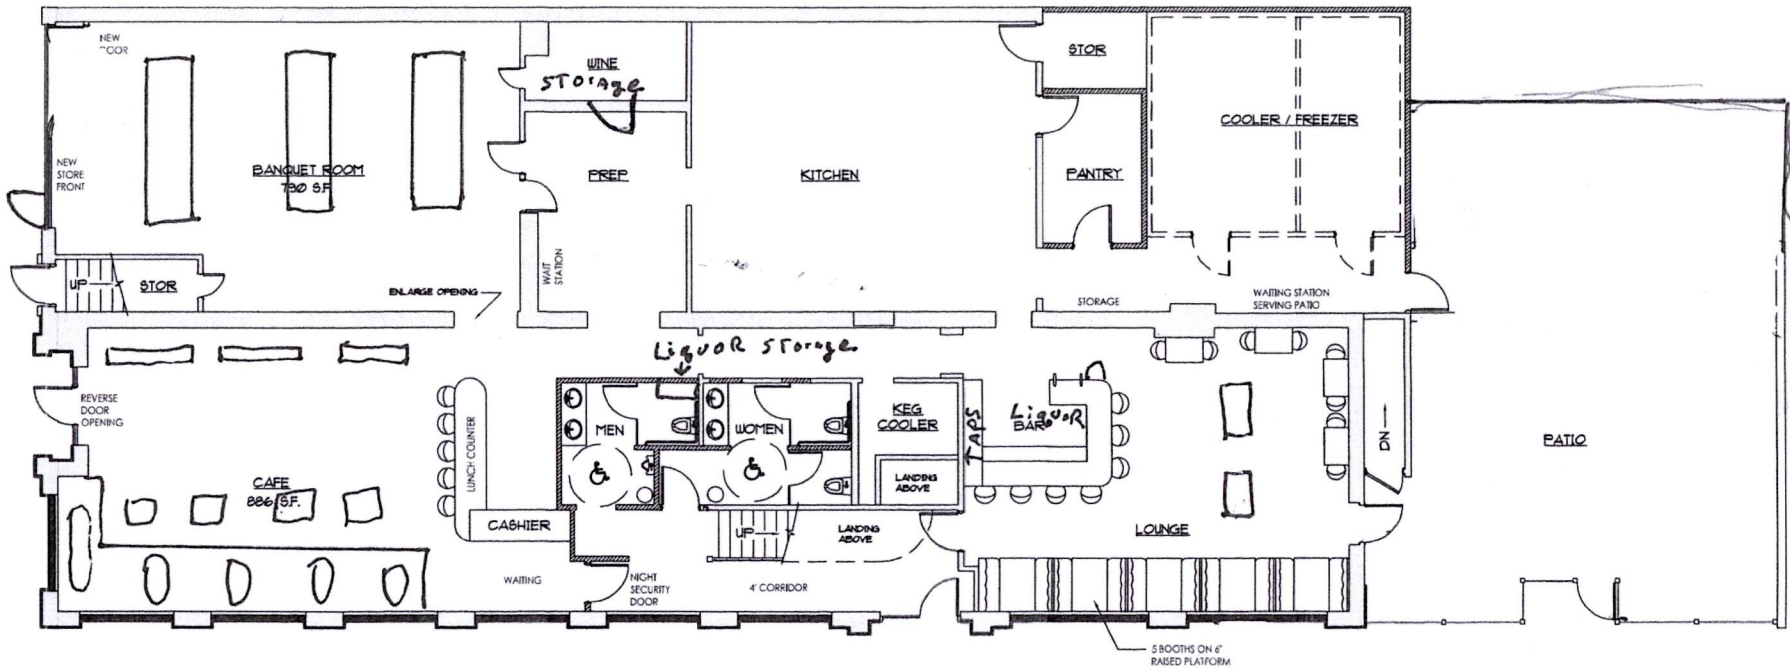

MAIN FLOOR PLAN

SCALE: 1" = 10'

