


9B.30726

Hallway

New Floor Plan

Beer
Storage
hooked
Closest

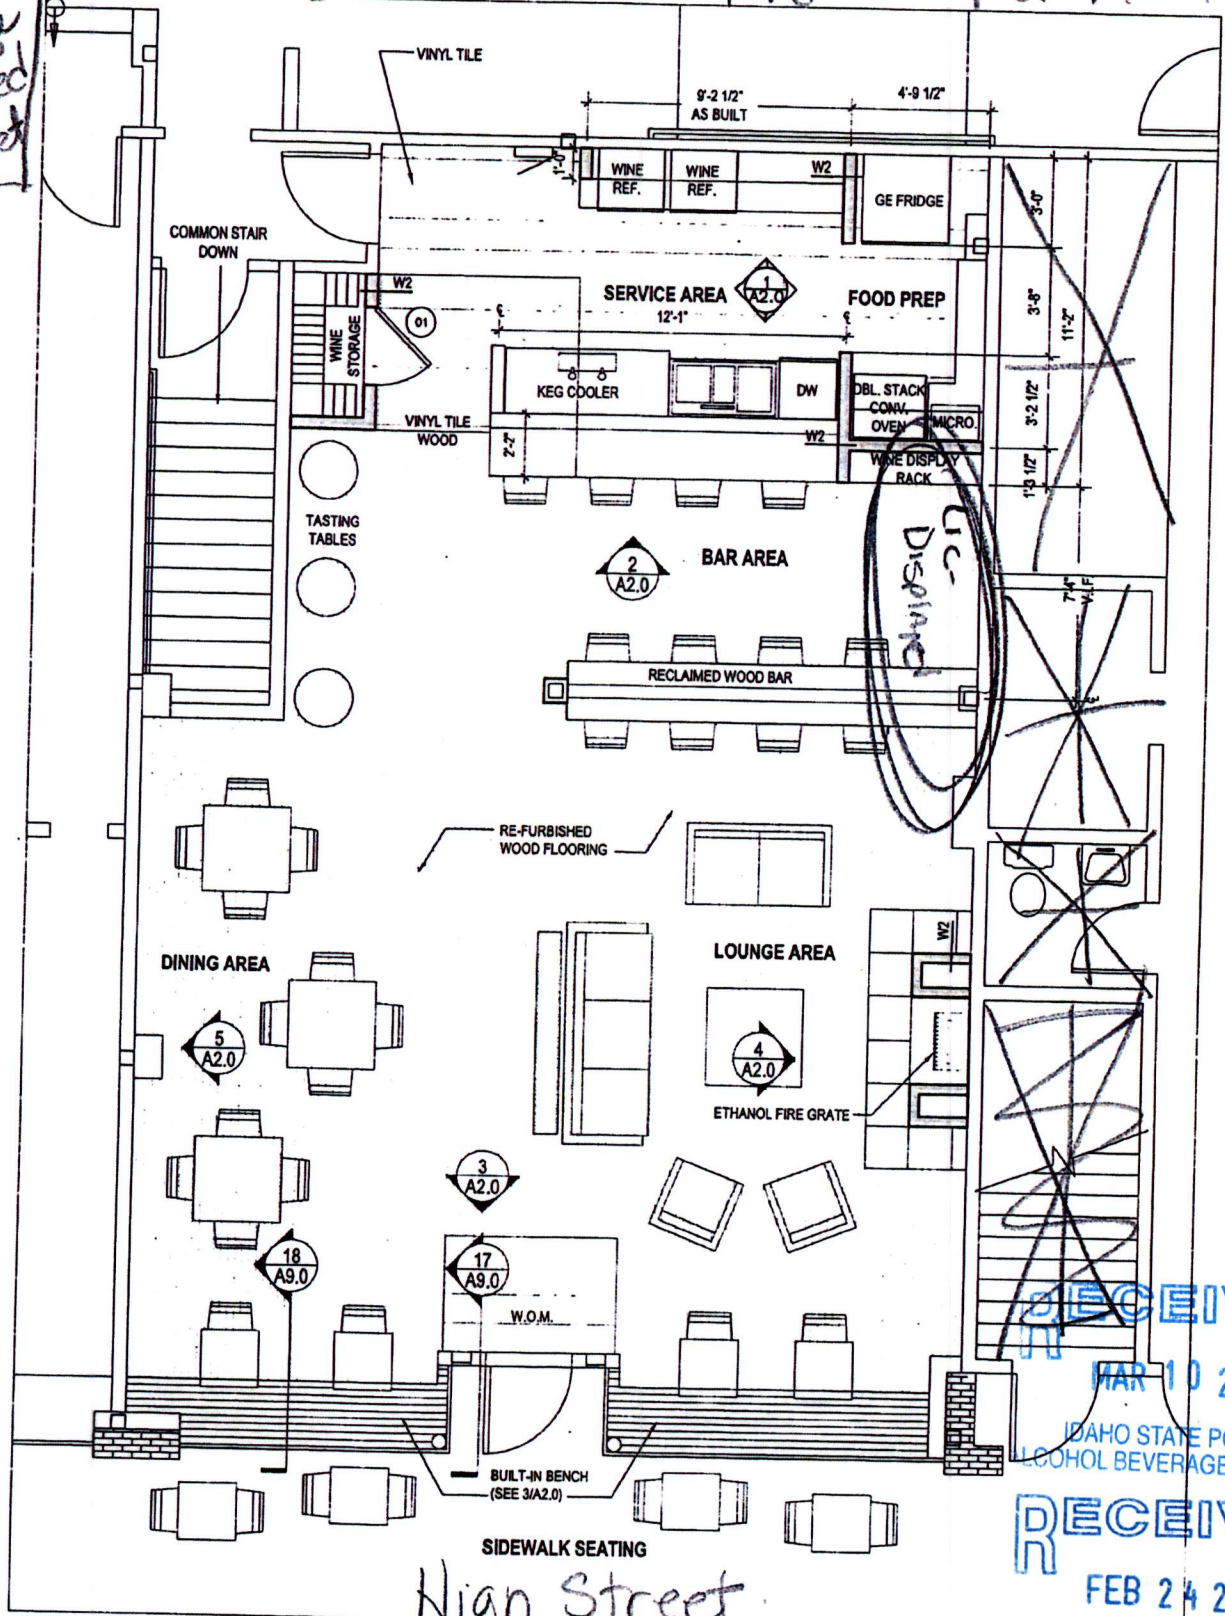

1 FLOOR PLAN: LEVEL 1
A1.1 SCALE 1/8" = 1'-0"

SIDEWALK SEATING

Hign Street

Suite #104

RECEIVED

MAR 10 2021

IDAHO STATE POLICE
ALCOHOL BEVERAGE CONTROL

RECEIVED

FEB 24 2021

IDAHO STATE POLICE
ALCOHOL BEVERAGE CONTROL



THE BEARDMORE

40 MAIN STREET

50

0 2 4 6

ISSUED BY: B.R.
DATE: 11.06.2008

DRAWING#

