


DEMOLITION FLOOR PLAN
SCALE: 1/8" = 1'-0"

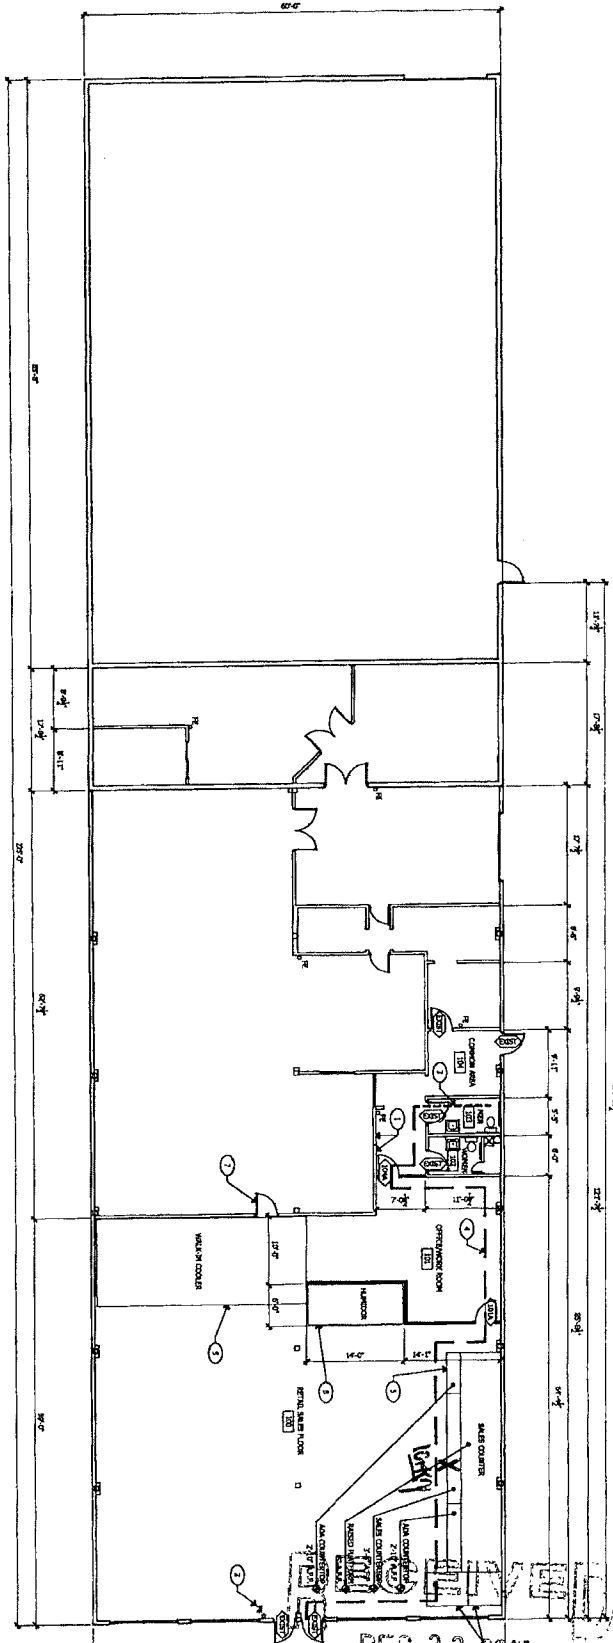

DEC 23 2015
IDAHO STATE POLICE
ALCOHOL BEVERAGE CONTROL

BUILDING/TENANT DATA


EXISTING BUILDING DATA:
NAME: BIG SMOKE
ADDRESS: 6098 W. FAIRVIEW AVE.
CITY: BOISE, IDAHO 83709
COUNTY: ADAMS
OWNER: BIG SMOKE
DATE: 12/15/15
PROJECT NO: 15130
SHEET NO: 15130

EXISTING BUILDING DATA:
NAME: BIG SMOKE
ADDRESS: 6098 W. FAIRVIEW AVE.
CITY: BOISE, IDAHO 83709
COUNTY: ADAMS
OWNER: BIG SMOKE
DATE: 12/15/15
PROJECT NO: 15130
SHEET NO: 15130


DRAWING INDEX

EXISTING BUILDING DATA TO BE DEMOLISHED
BIG SMOKE
6098 W. FAIRVIEW AVE.
BOISE, IDAHO 83709
COUNTY: ADAMS
OWNER: BIG SMOKE
DATE: 12/15/15
PROJECT NO: 15130
SHEET NO: 15130

VICINITY MAP

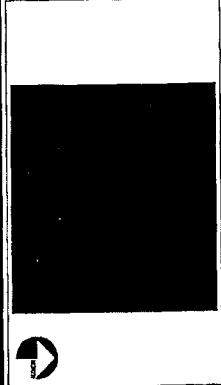

KEY PLAN

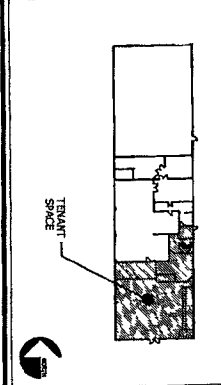

CITY APPROVAL STAMPS

6098 W. FAIRVIEW AVE.
BOISE, IDAHO 83709
COUNTY: ADAMS
OWNER: BIG SMOKE
DATE: 12/15/15
PROJECT NO: 15130
SHEET NO: 15130

KEYED NOTES

- EXISTING BUILDING DATA TO BE DEMOLISHED
- EXISTING BUILDING DATA TO BE DEMOLISHED
PROPOSED DEVELOPMENT FOR:

BIG SMOKE

6098 W. FAIRVIEW AVE.

BOISE, IDAHO

BRS
ARCHITECTS

1010 S. ALLANTE PL.
SUITE 100
BOISE, IDAHO 83709
(208) 336-8370
FAX (208) 336-8380

REV.	REVISIONS	DATE

DATE: 12/15/15
DRAWN: N/A
CHECKED: TJS
SHEET: 15130
A1.1