


RECEIVED

SEP 24 2021

IDAHO STATE POLICE
ALCOHOL BEVERAGE CONTROL

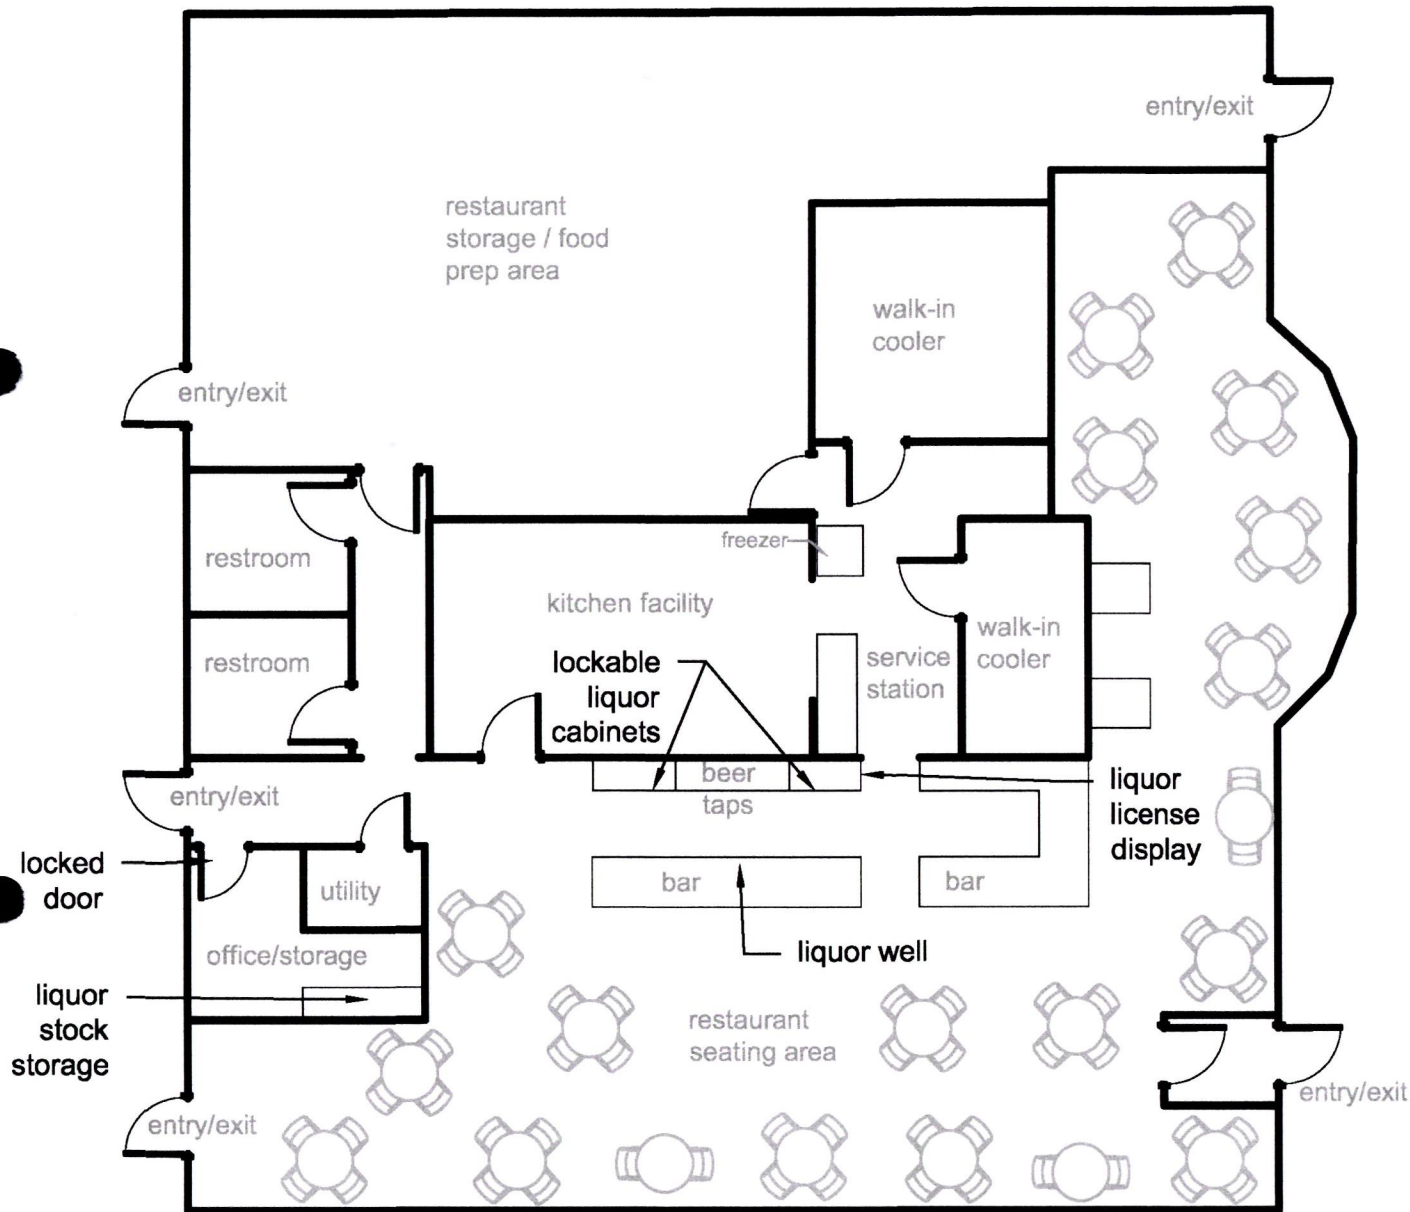

PREMISE ID K-31942

floor plan

scale: nts

