
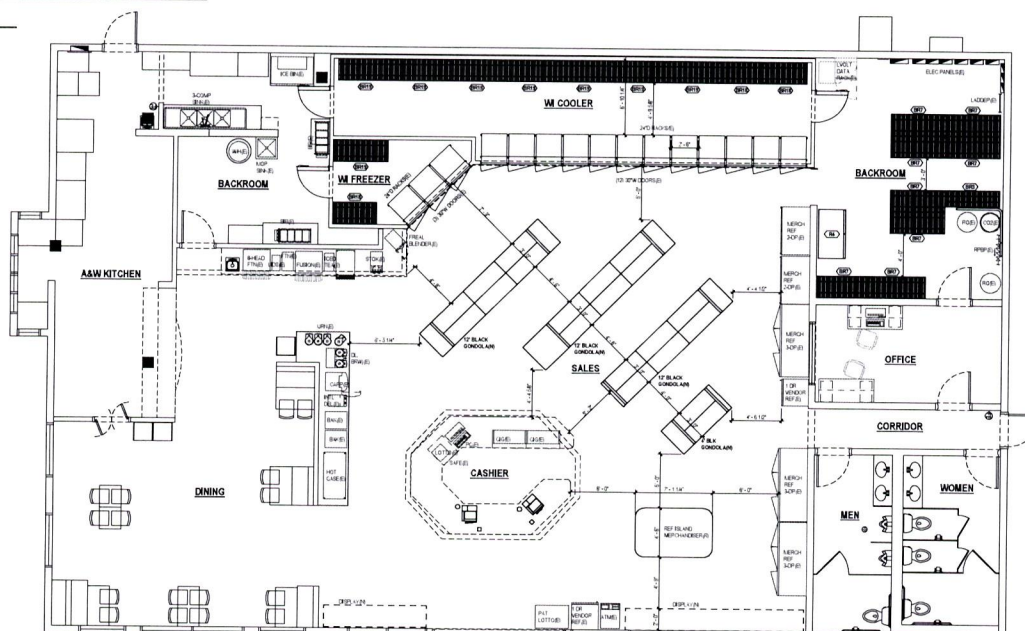


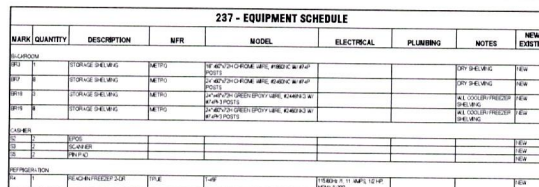

STORE 237

Jacksons

JACKSON'S FOOD STORES, INC.
450 E COMMERCIAL COURT | MERIDIAN, ID 83642
ph 208.888.6061 | fx 208.888.3595

SHEET TITLE
RESET FLOOR PLAN

SHEET NO.
A101

SCALE: As indicated

ISSUED
JAN 07 2022
IDAHO STATE POLICE
ALCOHOL BEVERAGE CONTROL

Premises ID 1P-7